


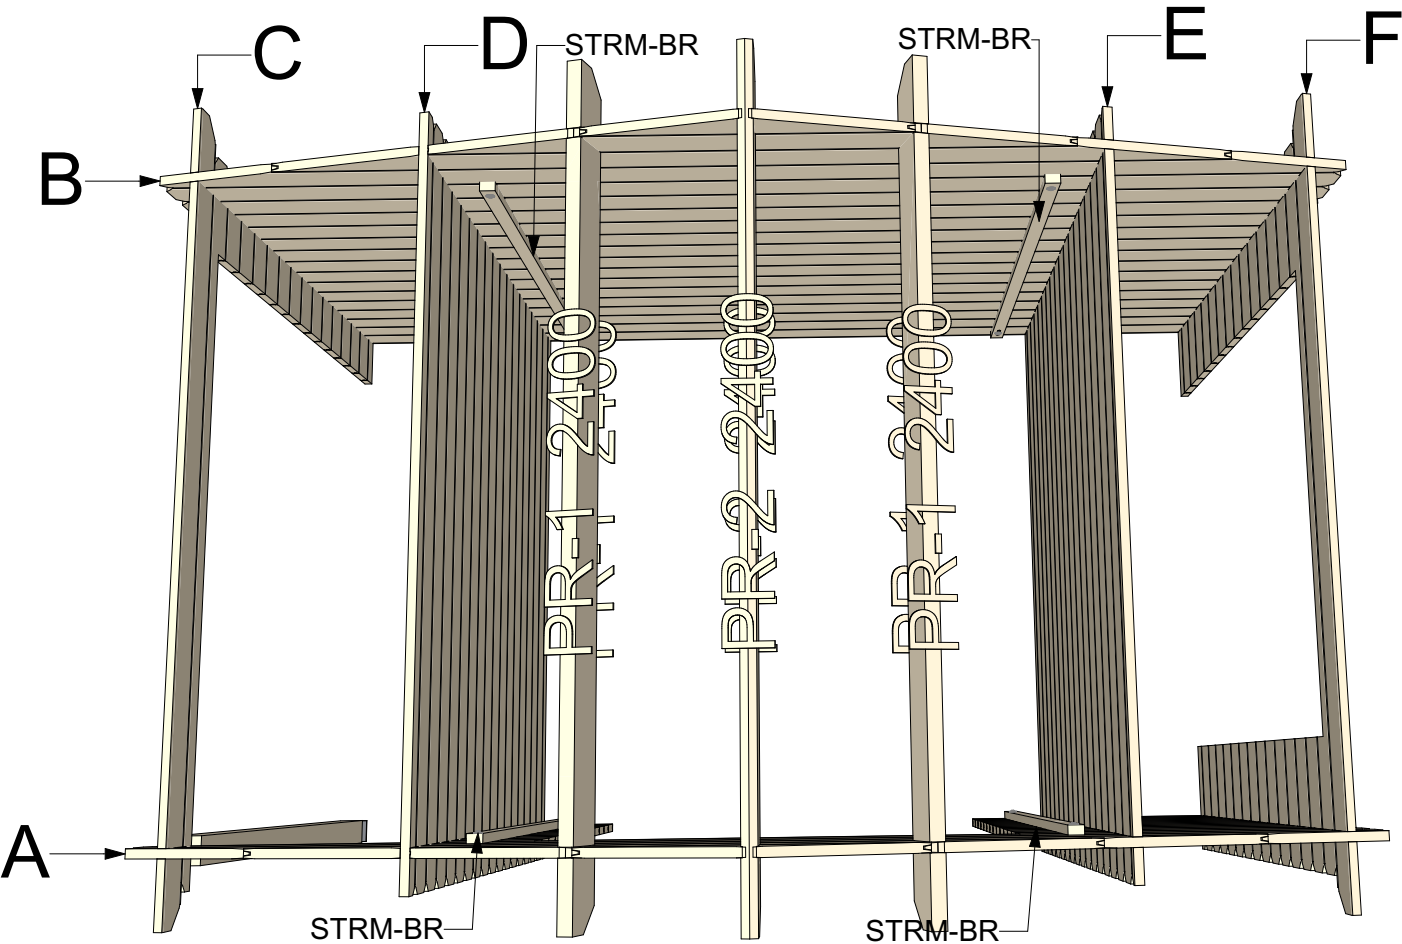

28 Atlanta 3,556x2,2


Walls and purlins positions



Thickness:	Project name:	Project ID:	Year:	Page:
28	Atlanta	3,556x2,2	2024	2


Floor bearers

1:40

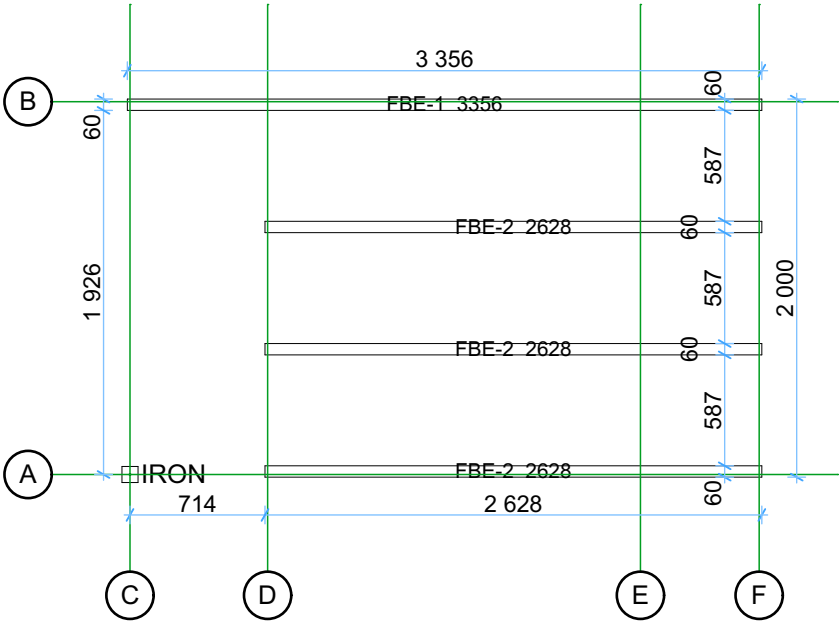

Floor boards

1:40

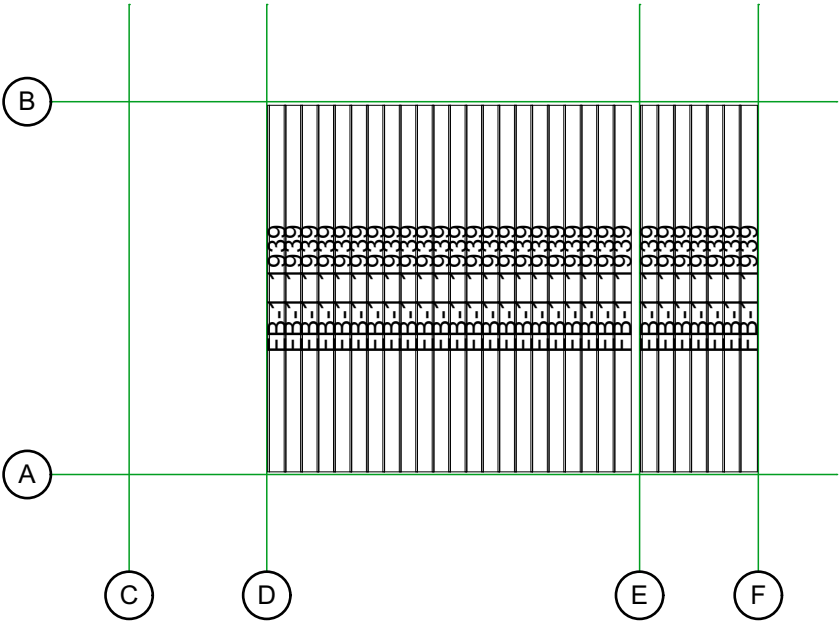

Thickness:	Project name:	Project ID:	Year:	Page:
28	Atlanta	3,556x2,2	2024	3


1:40



Thickness:	Project name:	Project ID:	Year:	Page:
28	Atlanta	3,556x2,2	2024	4


Wall A

1:50

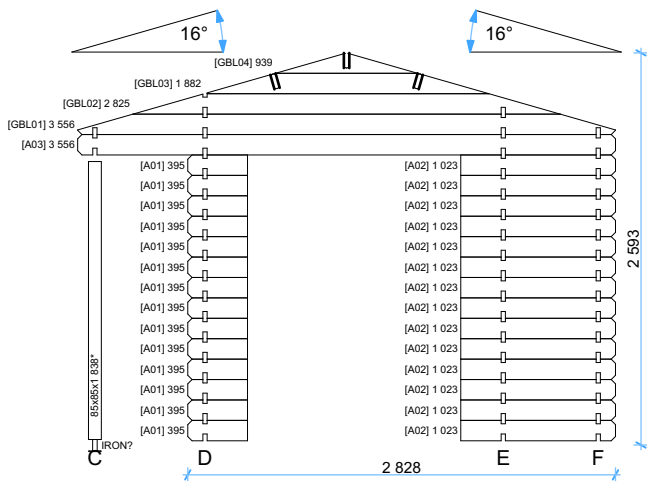


Wall B

1:50

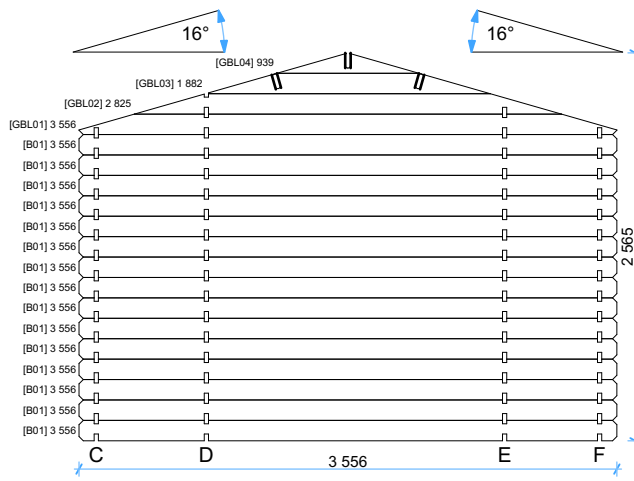


Wall C

1:50

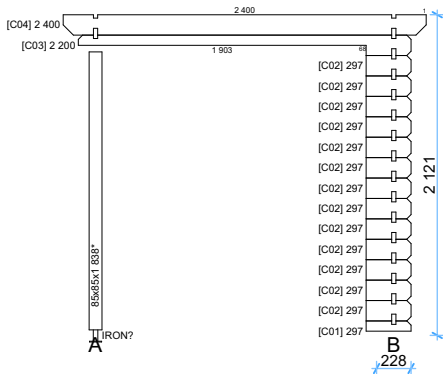


Wall D

1:50

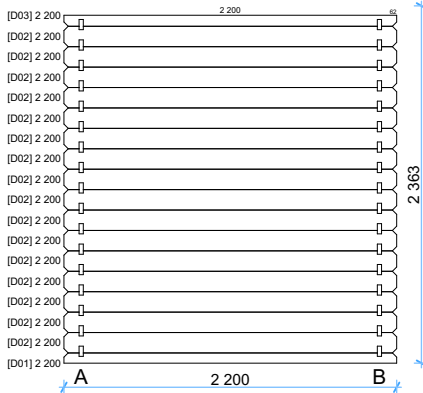


Wall E

1:50


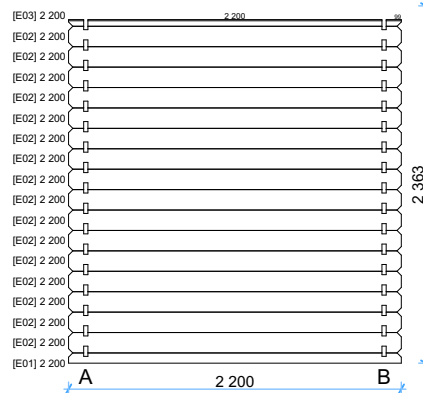


Wall F

1:50

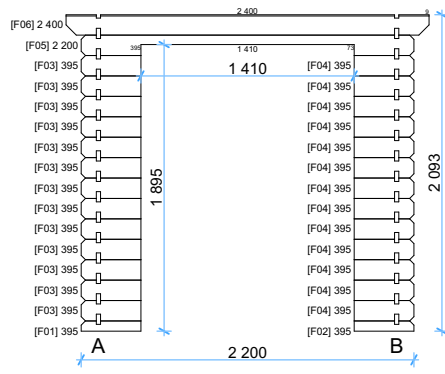

Thickness:	Project name:	Project ID:	Year:	Page:
28	Atlanta	3,556x2,2	2024	5

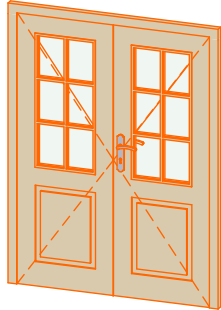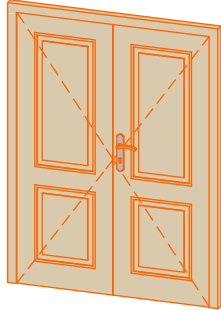Windows and doors list							
Barcode	Type-quality	Wall Thickness	W x H Size	Orientation	Glazing	Quantity	3D Axonometry
<Undefined>	Door - Economy	28	1 400×1 850	R	50% glass, single glazed	1	
<Undefined>	Door - Economy	28	1 400×1 850	R	Full wood	1	

Thickness:	Project name:	Project ID:	Year:	Page:
28	Atlanta	3,556x2,2	2024	6