


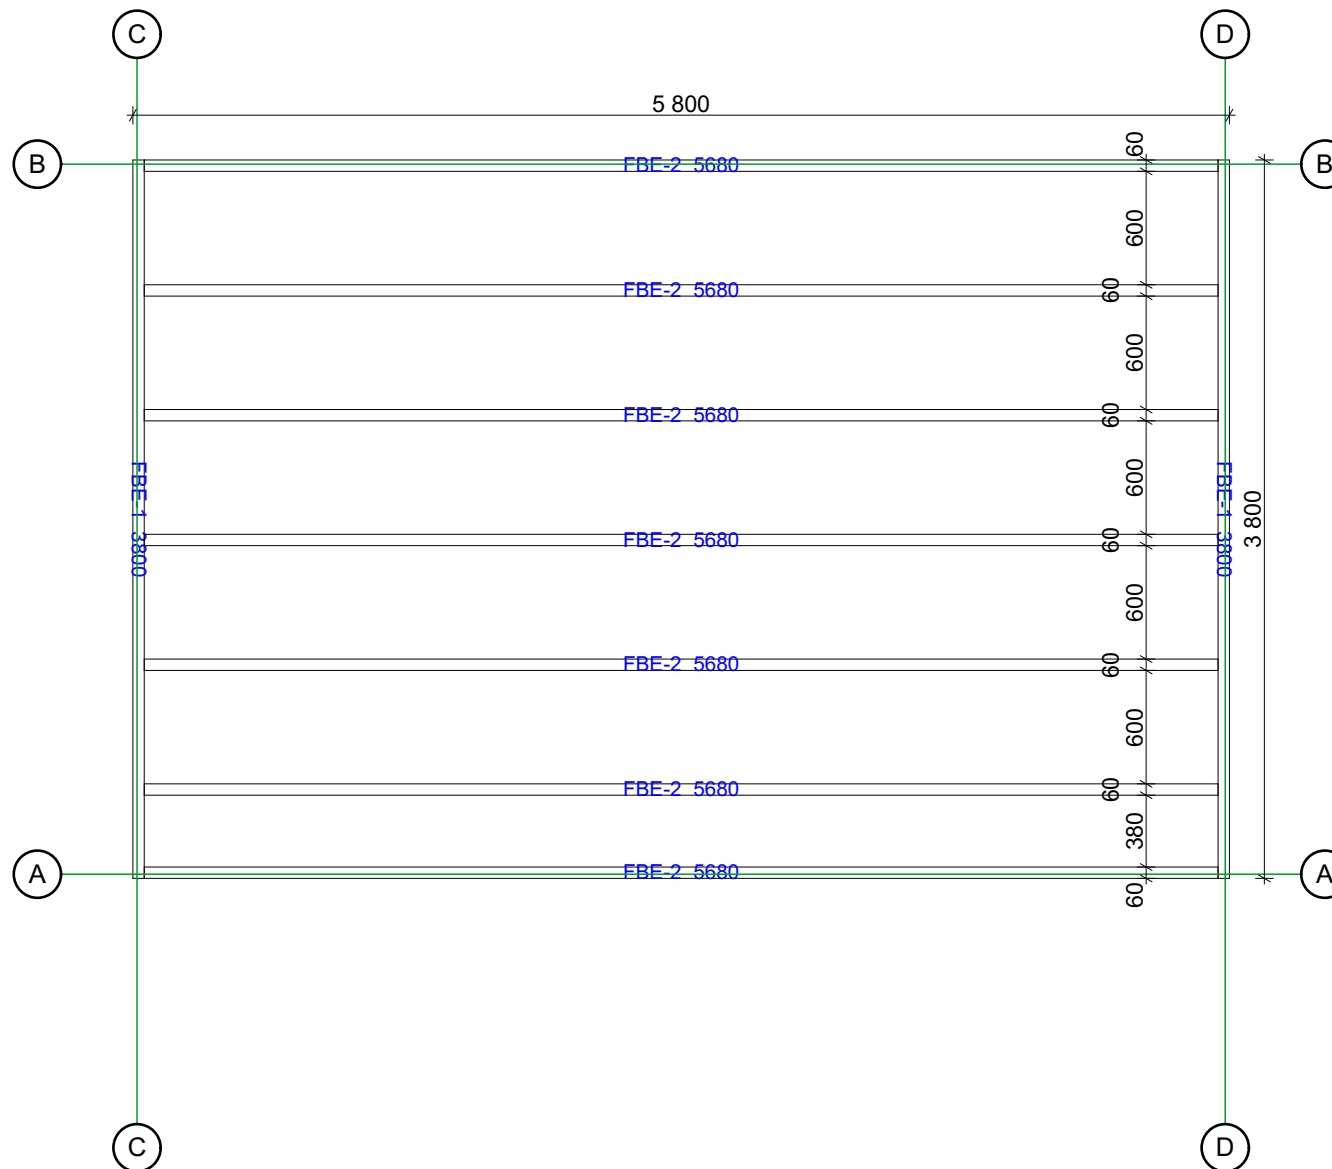

44 Linus 6x4 v.1

Floor bearer


1:40



Thickness:	Project name:	Project ID:	Year:	Page:
44	Linus 6x4 v.1		2022	2

Ground Floor plan


1:40

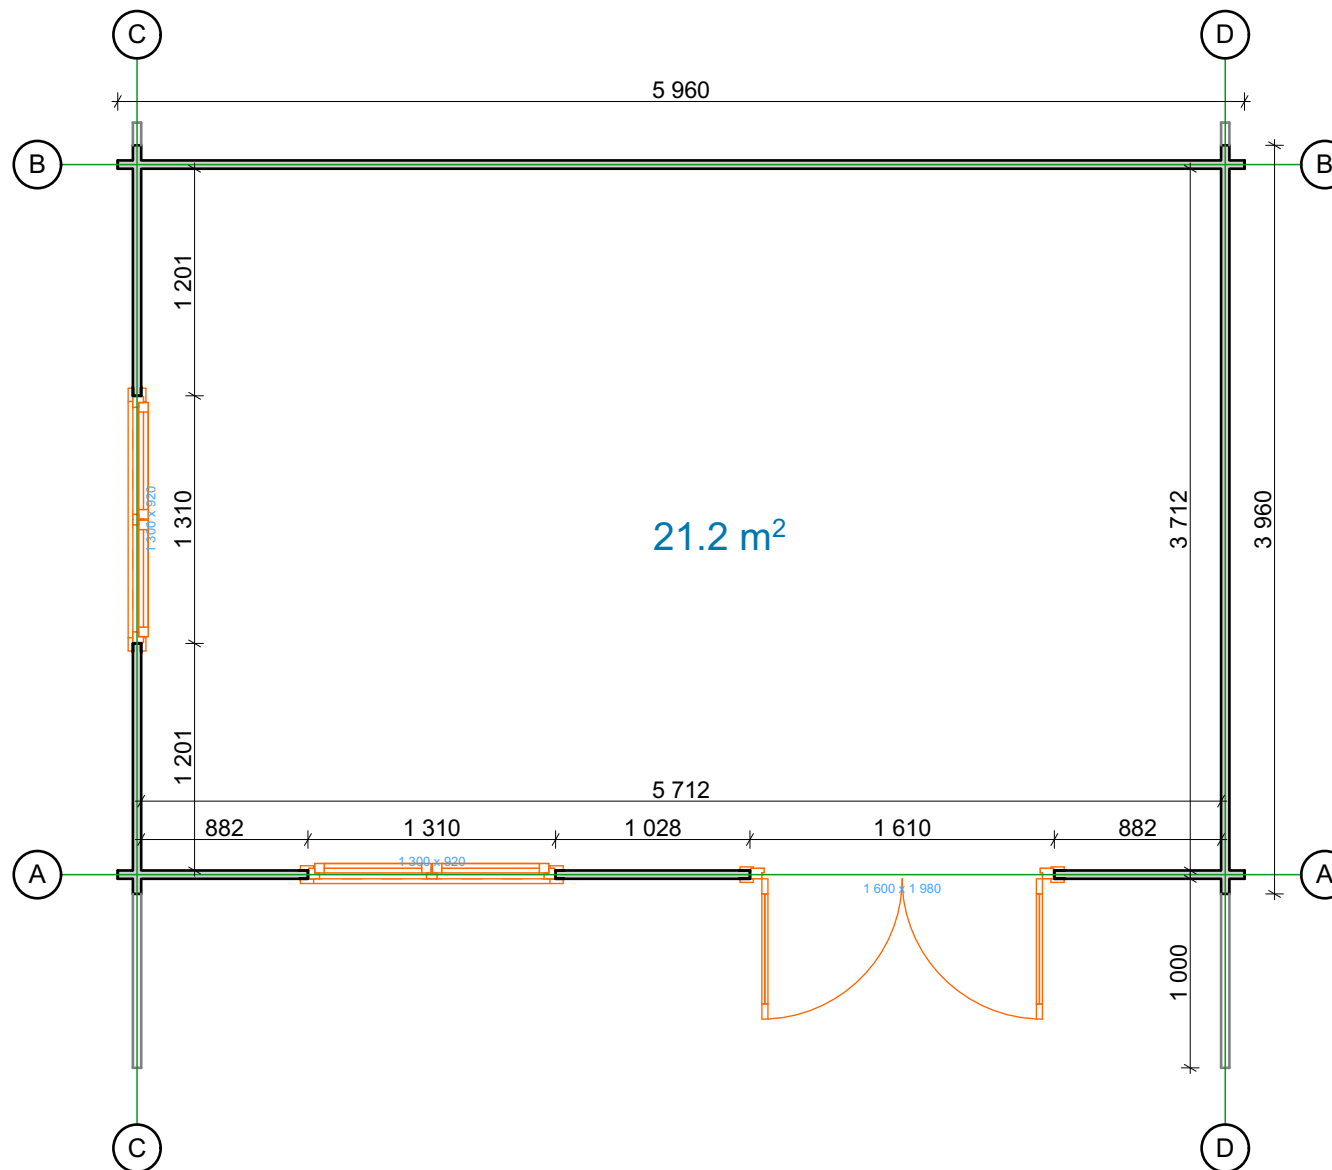

Thickness:	Project name:	Project ID:	Year:	Page:
44	Linus 6x4 v.1		2022	3

Floor boards


1:40

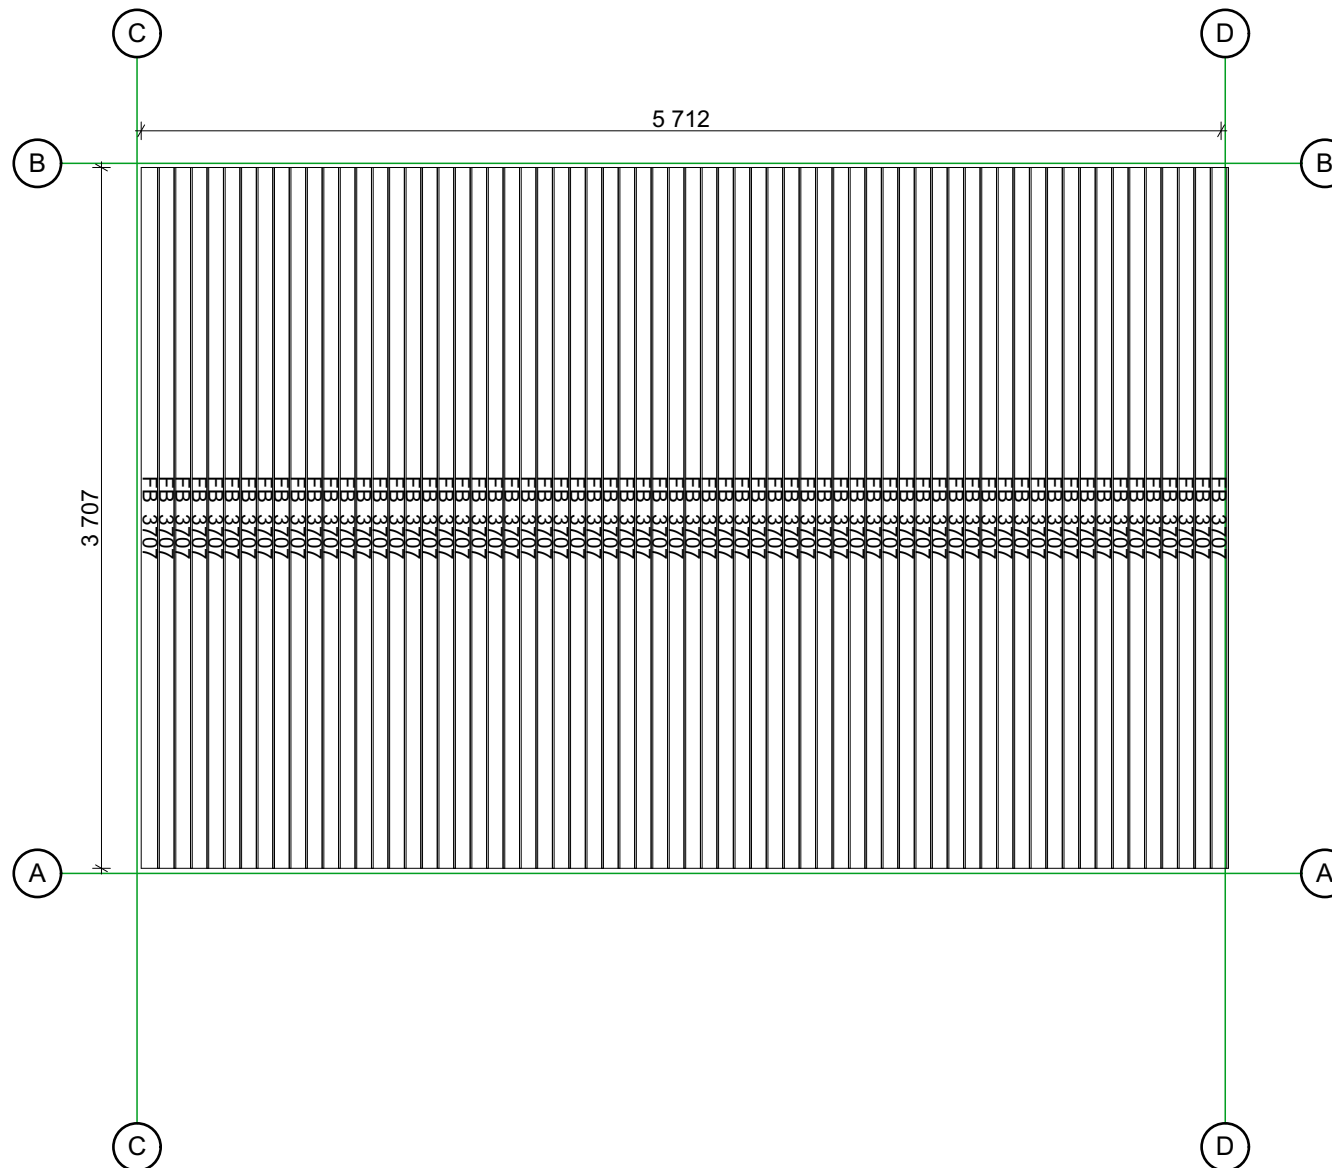

Thickness:	Project name:	Project ID:	Year:	Page:
44	Linus 6x4 v.1		2022	4


Roof boards

1:40

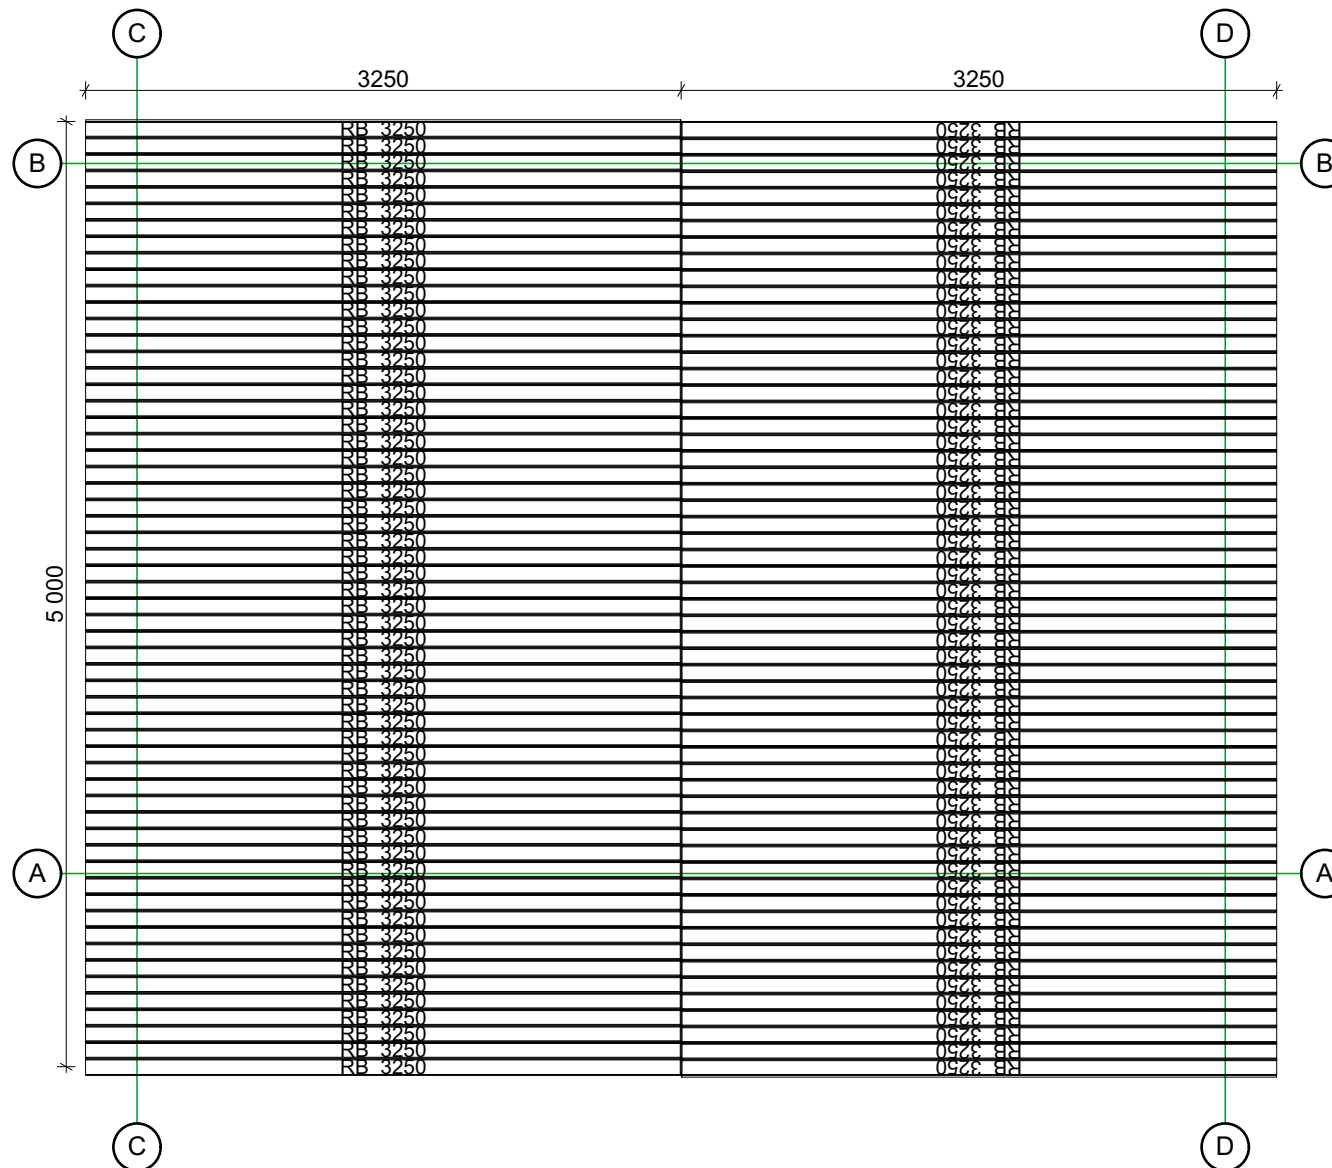

Thickness:	Project name:	Project ID:	Year:	Page:
44	Linus 6x4 v.1		2022	5


Walls and purlins positions

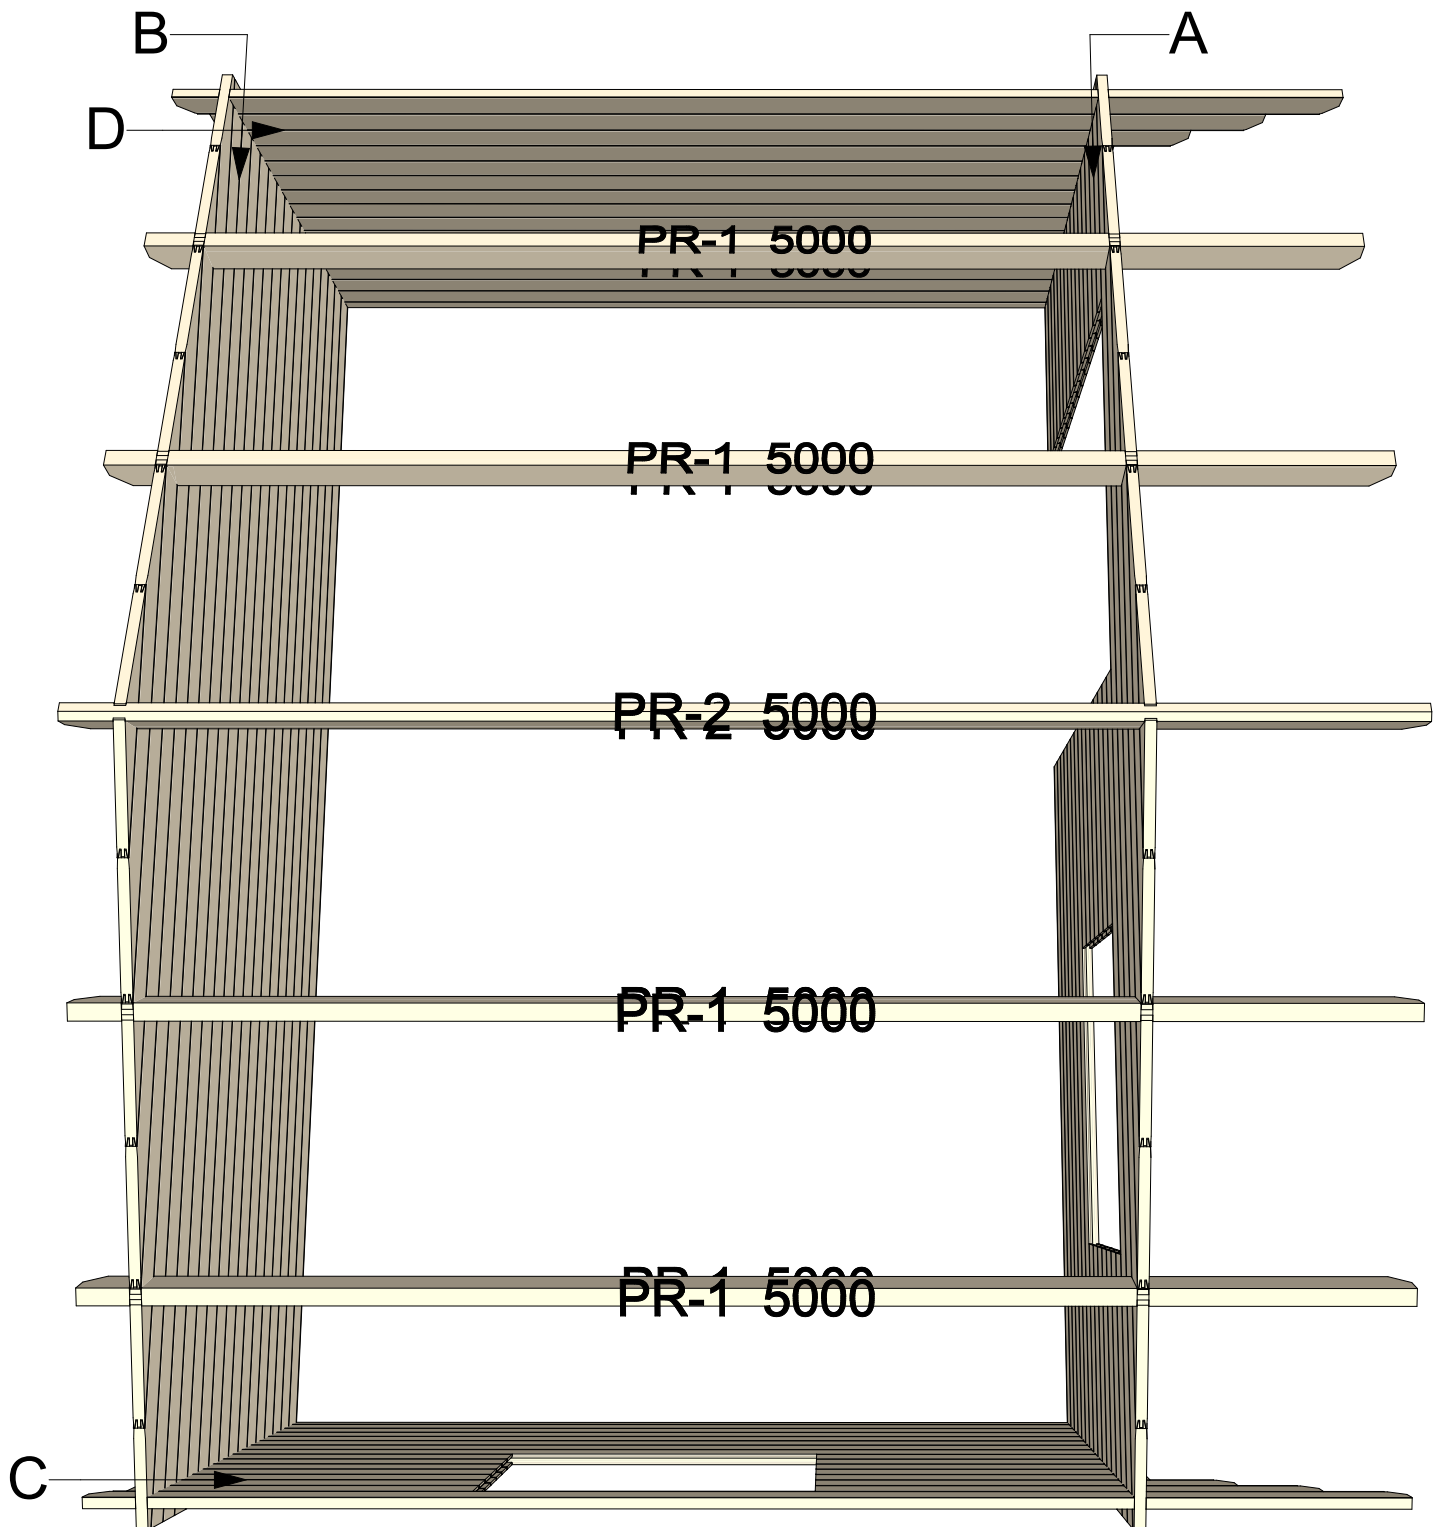

Thickness:	Project name:	Project ID:	Year:	Page:
44	Linus 6x4 v.1		2022	6


Wall A

1:40

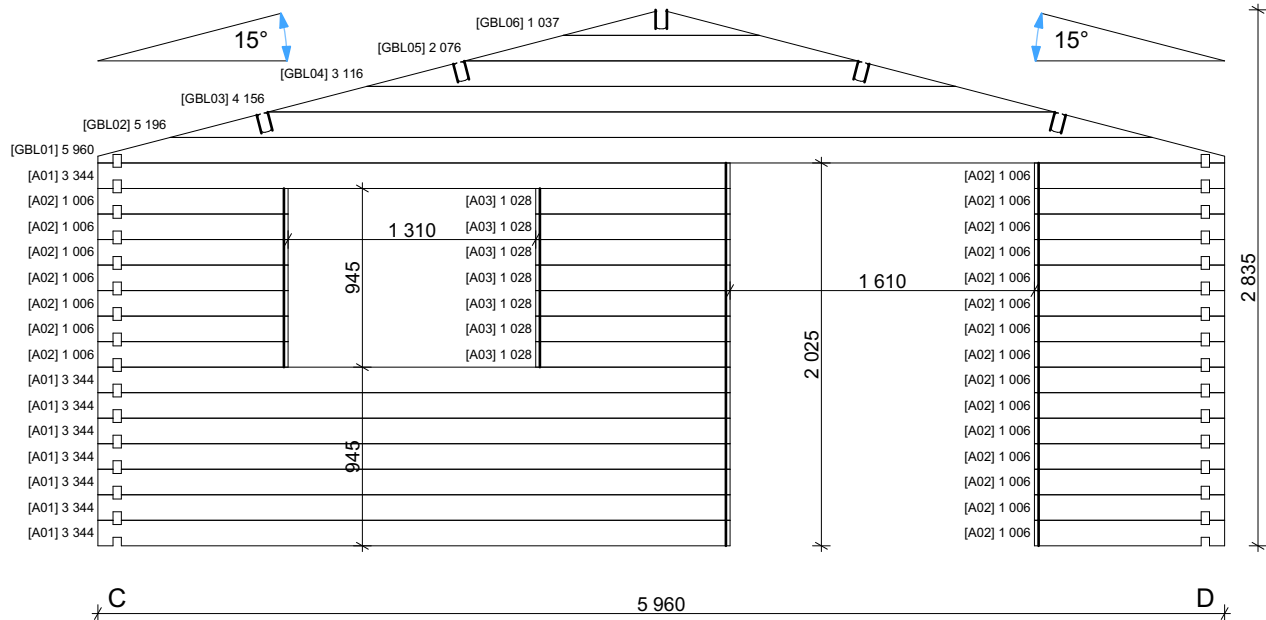


Wall B

1:40

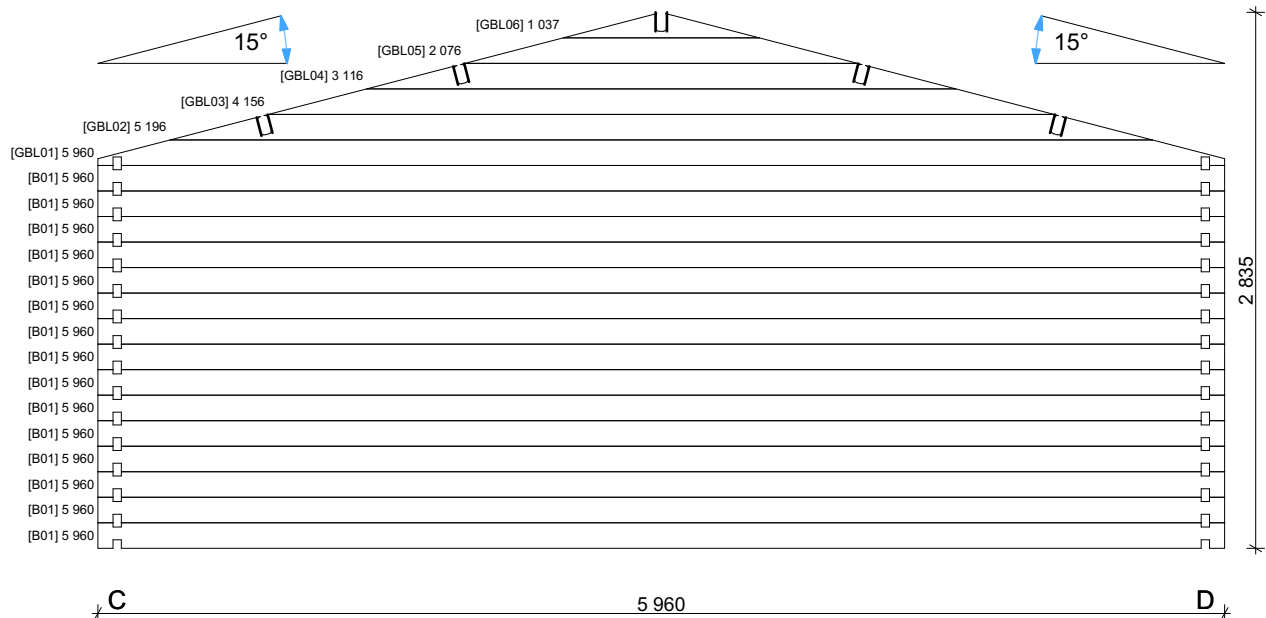


Wall C

1:40

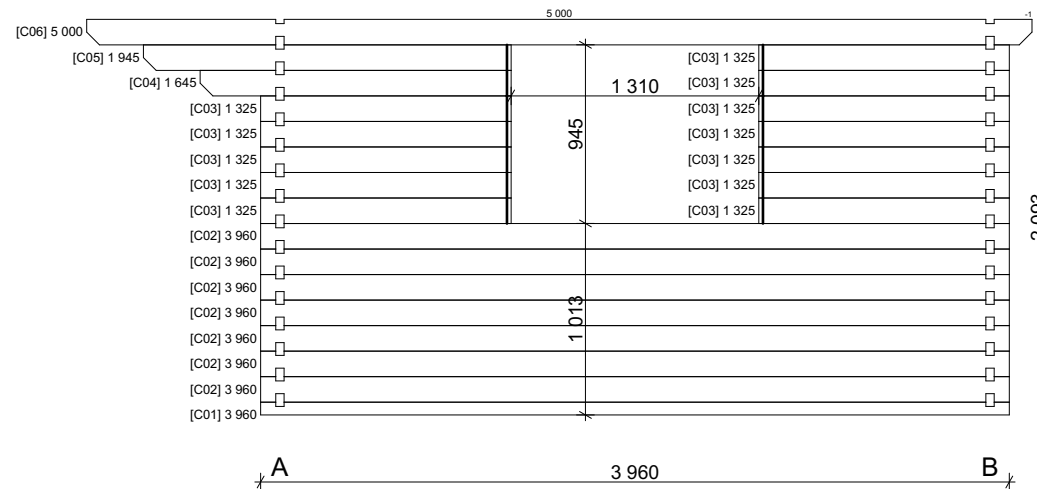


Wall D

1:40

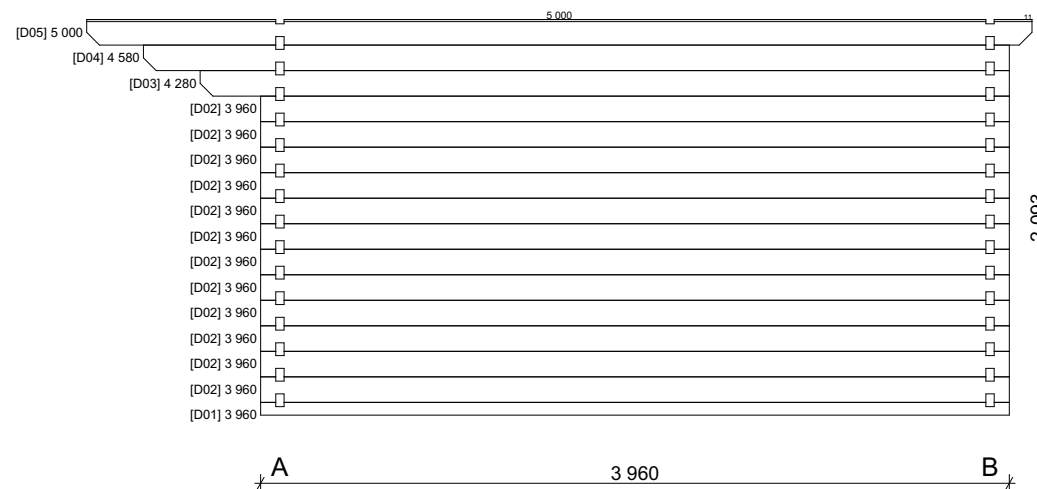

Thickness:	Project name:	Project ID:	Year:	Page:
44	Linus 6x4 v.1		2022	8

44mm Linus 6x4 v.1 (Premium) Windows and doors list

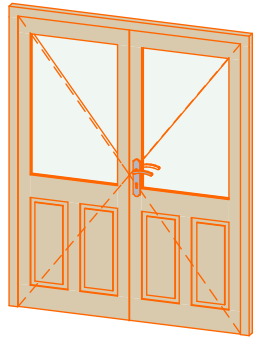Type-quality	Barcode	Wall Thickness	W x H Size	Orientation	Glazing	Quantity	3D Axonometry
Door - Premium	PP198160-2	44	1 600×1 980	R	50% glass, double glazed	1	
Window - Premium	PP92130	44	1 300×920		Double glazed	2	