


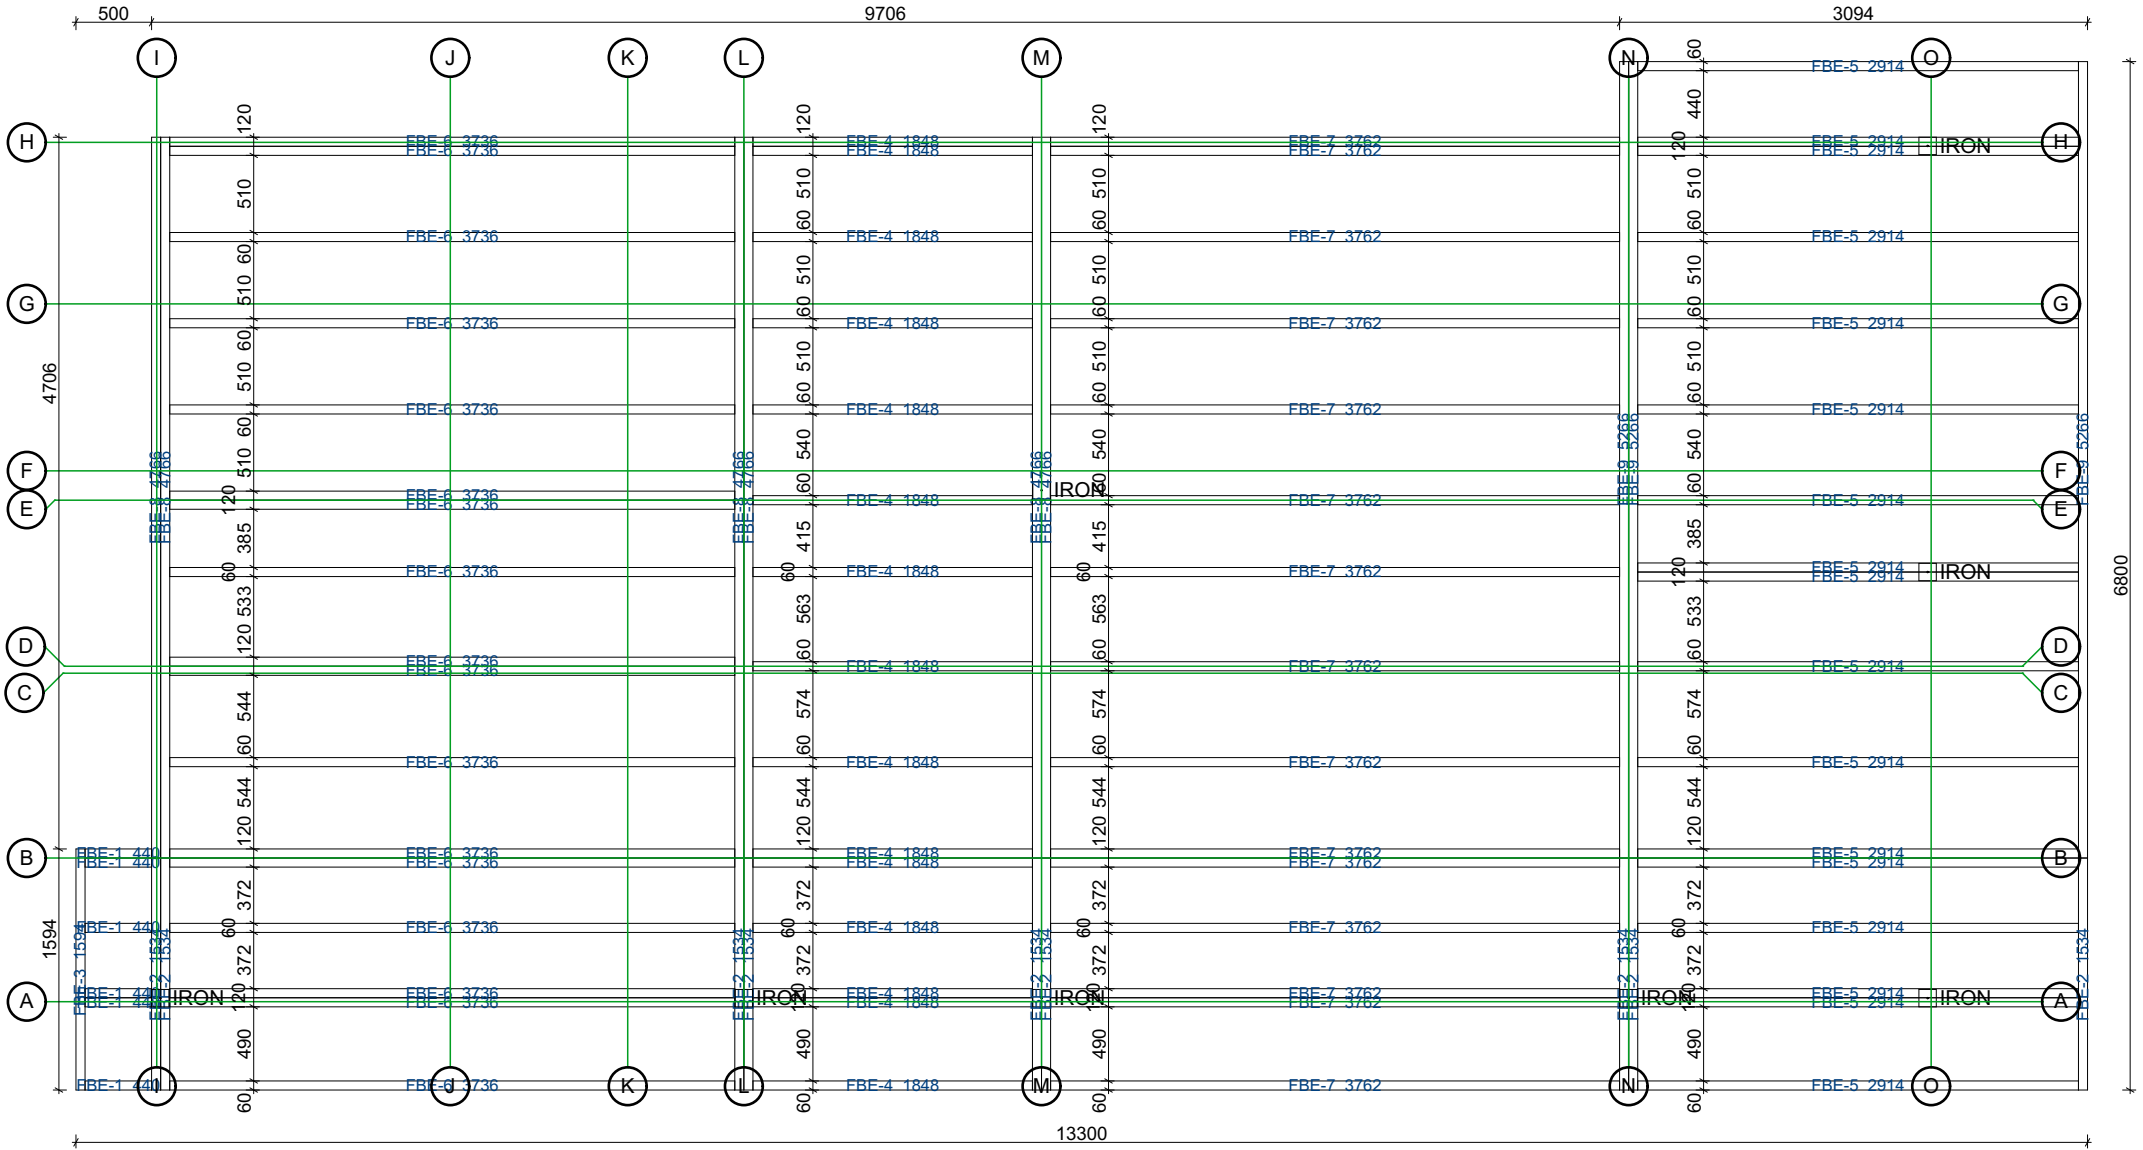


68 Talinn 5x10

Floor bearers

1:50




Thickness:	Project name:	Project ID:	Year:	Page:
68	Talinn 5x10		2024	2

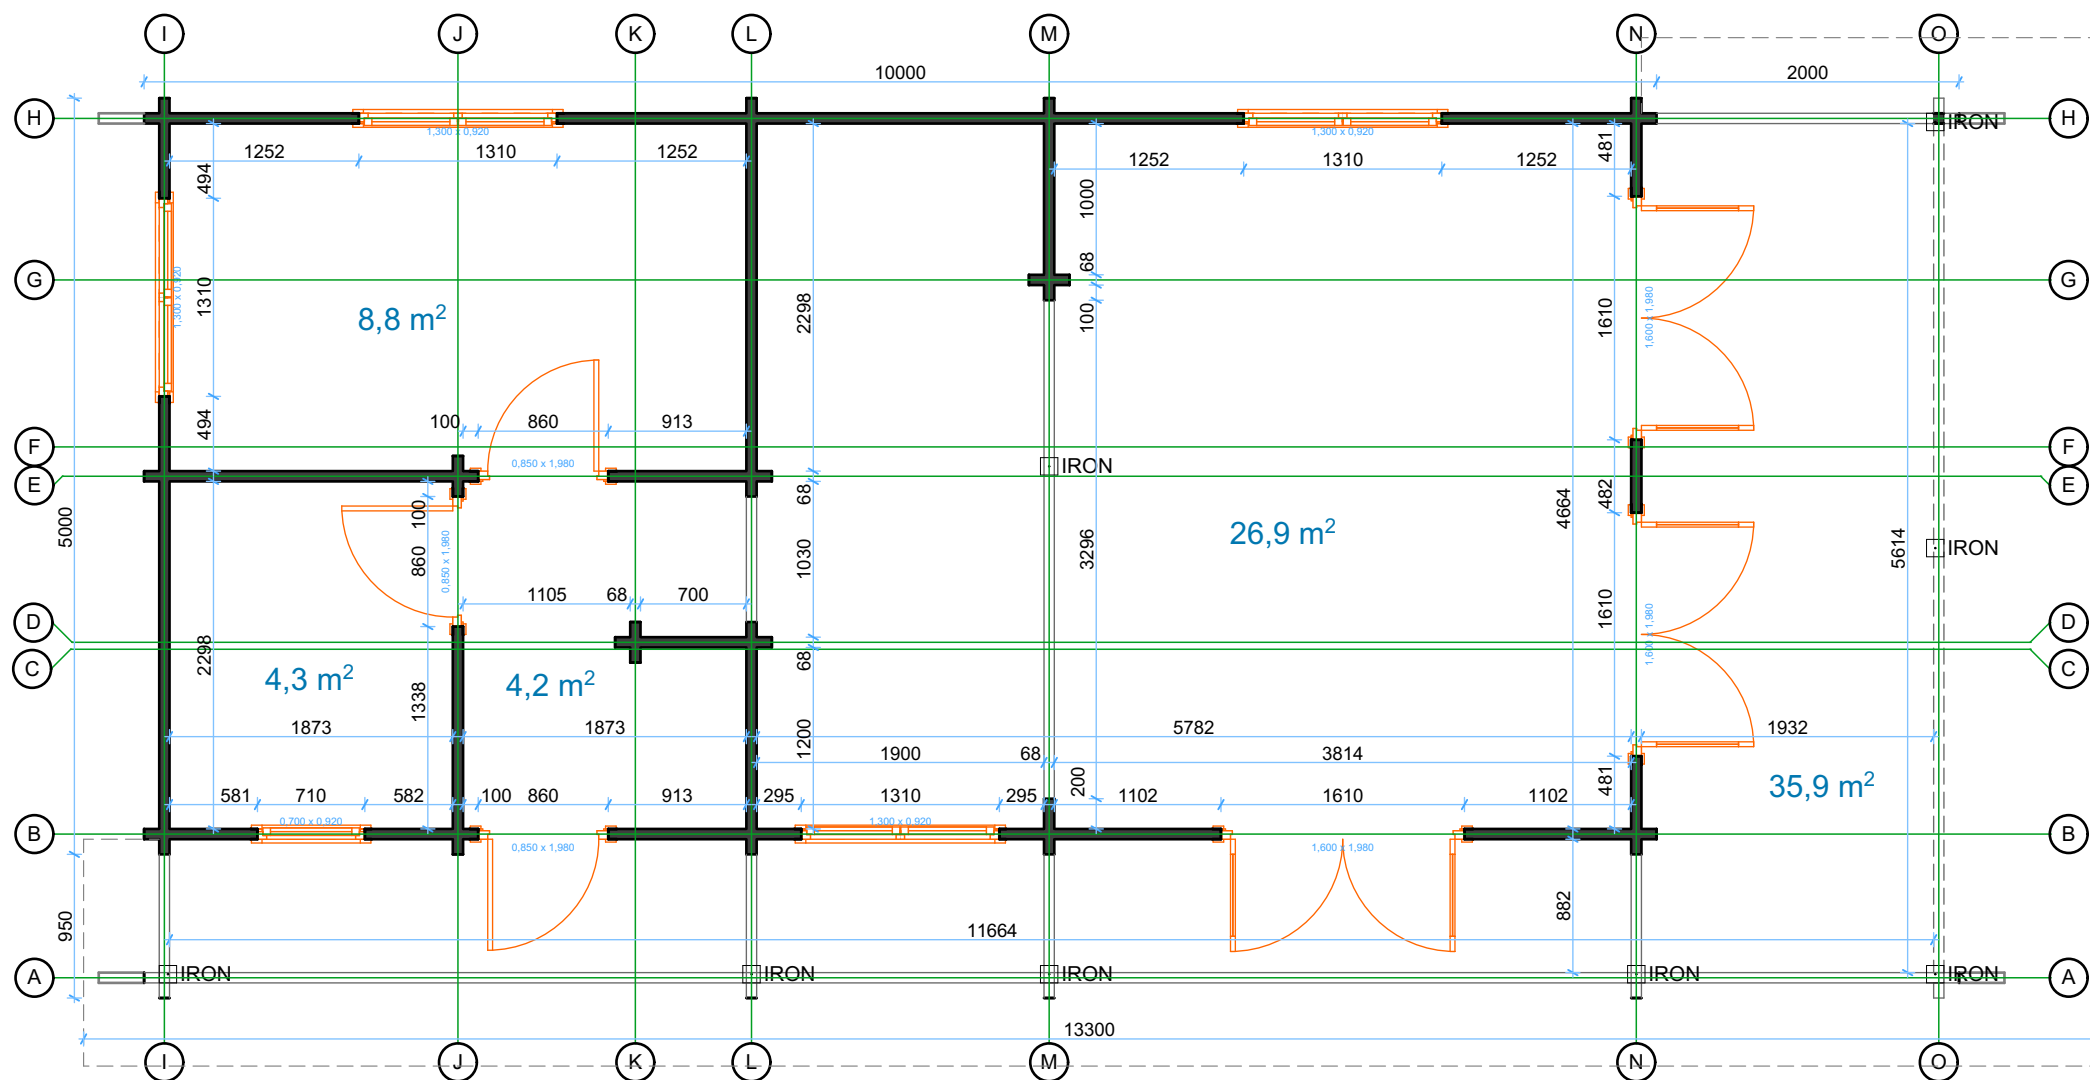


Thickness:	Project name:	Project ID:	Year:	Page:
68	Talinn 5x10		2024	3

Floor boards


1:50

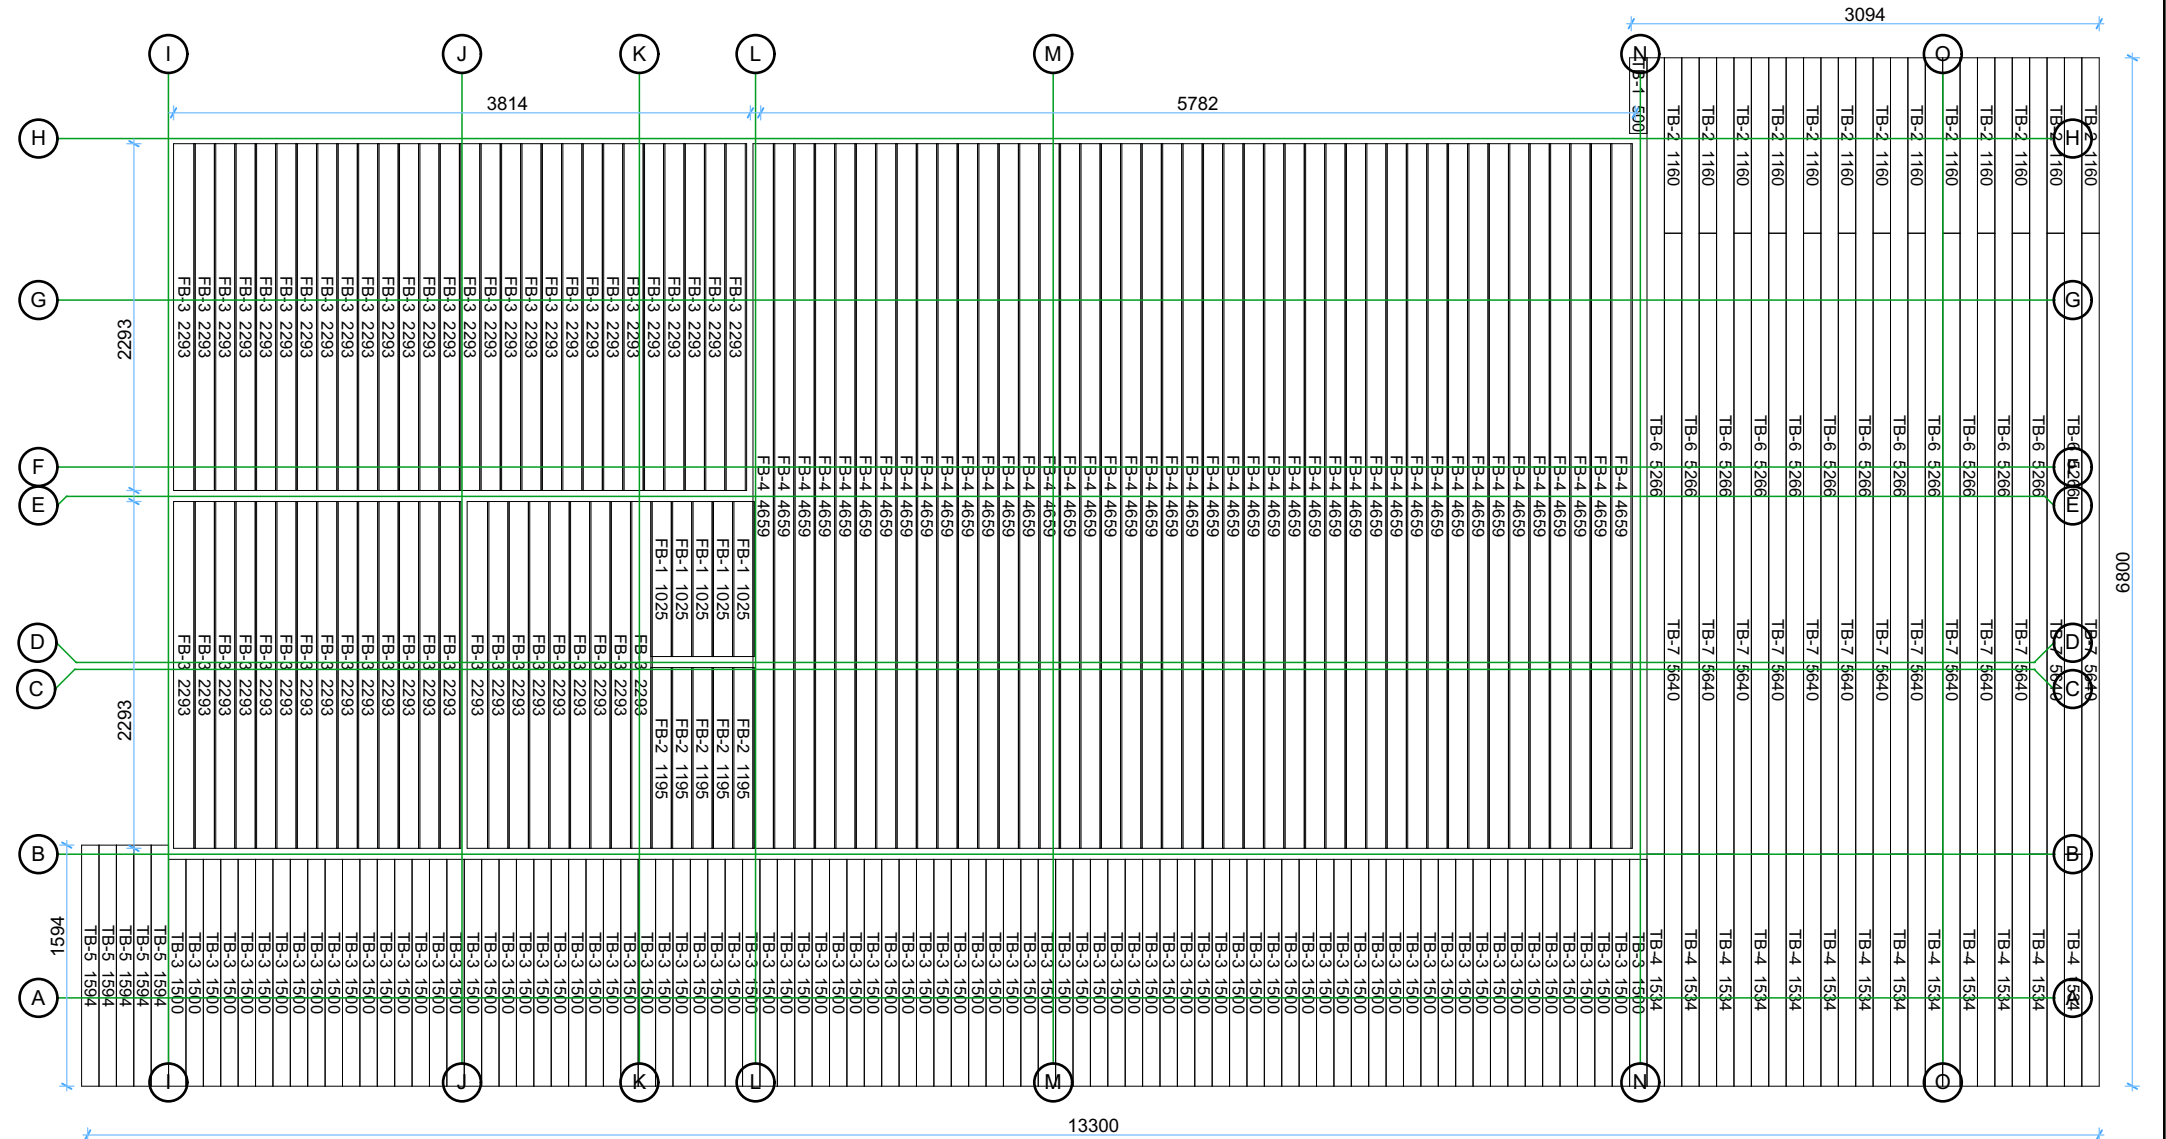

Thickness:	Project name:	Project ID:	Year:	Page:
68	Talinn 5x10		2024	4

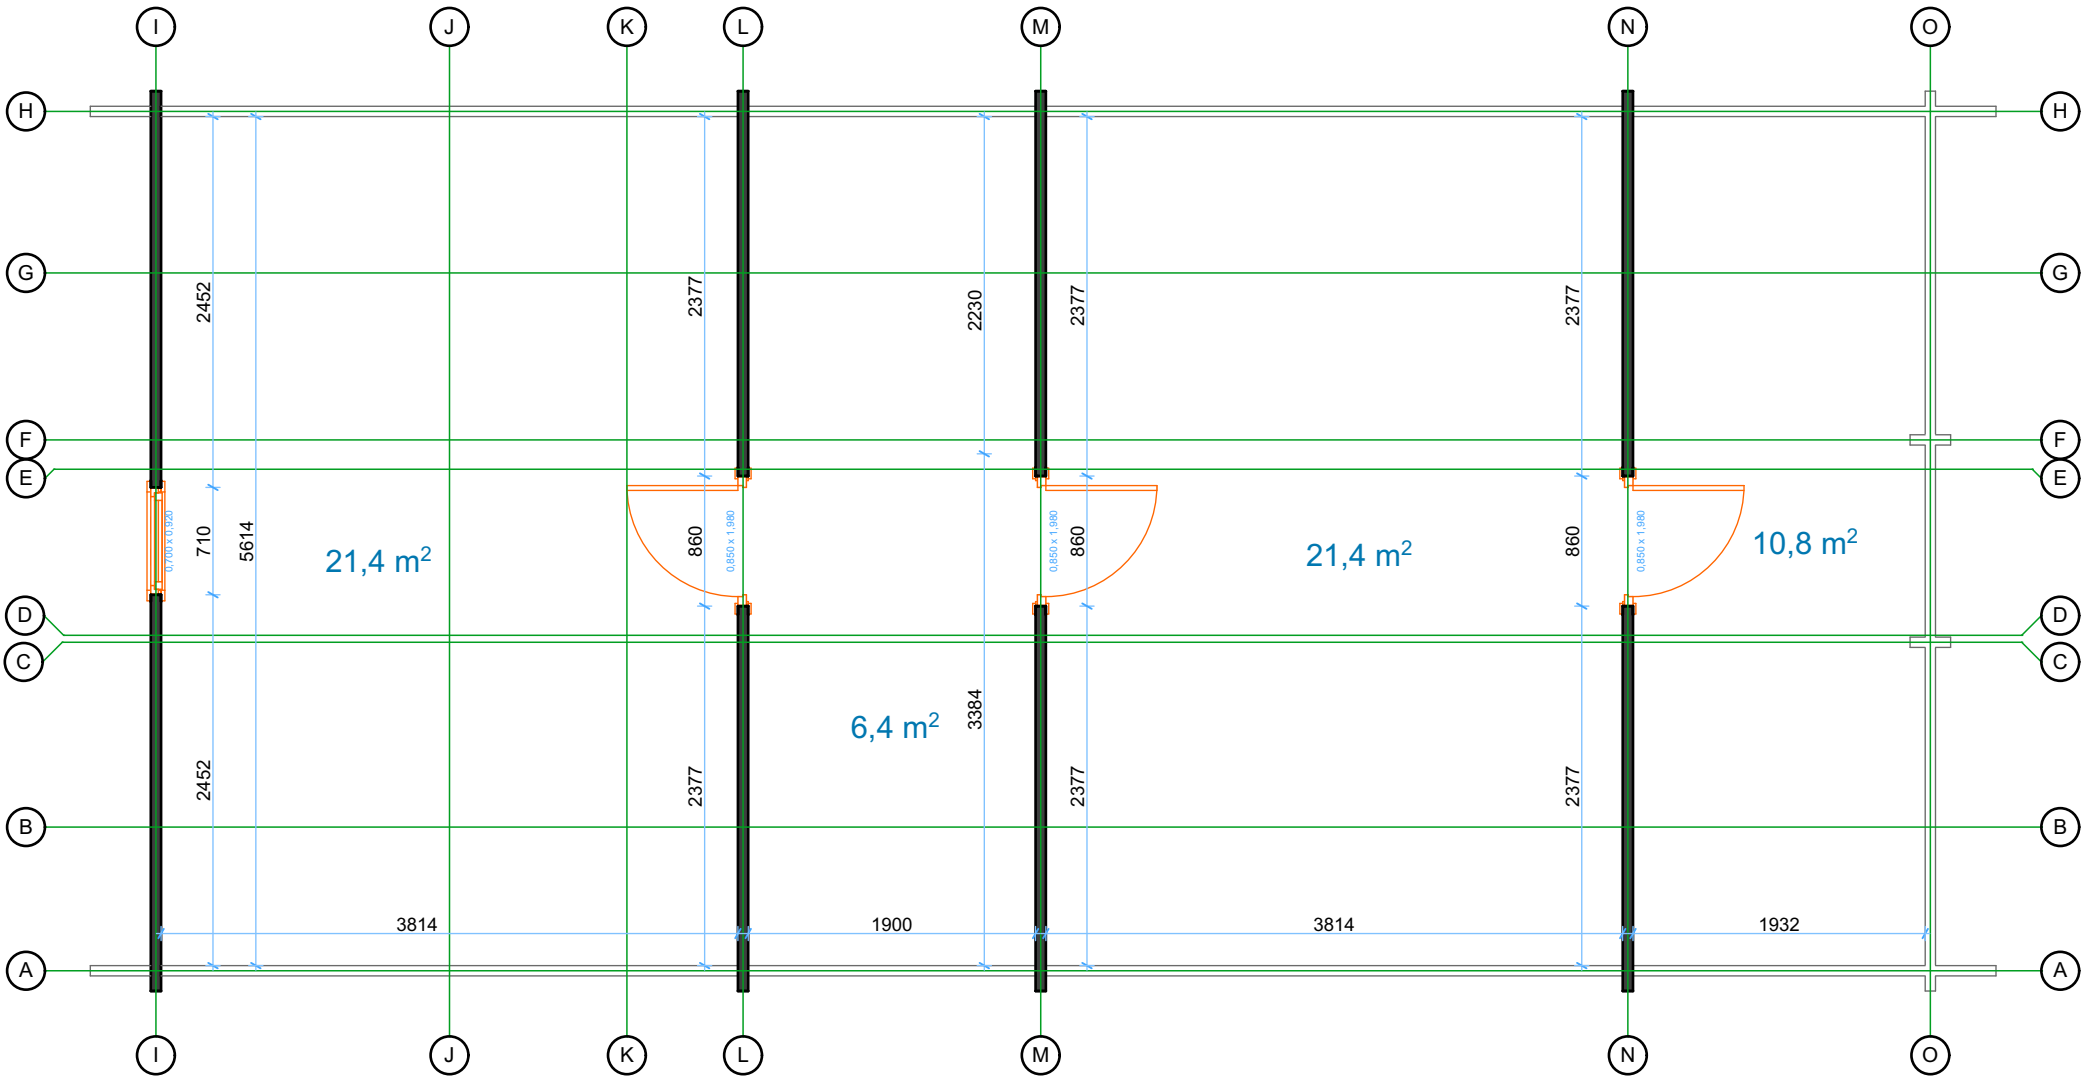


Thickness:	Project name:	Project ID:	Year:	Page:
68	Talinn 5x10		2024	5

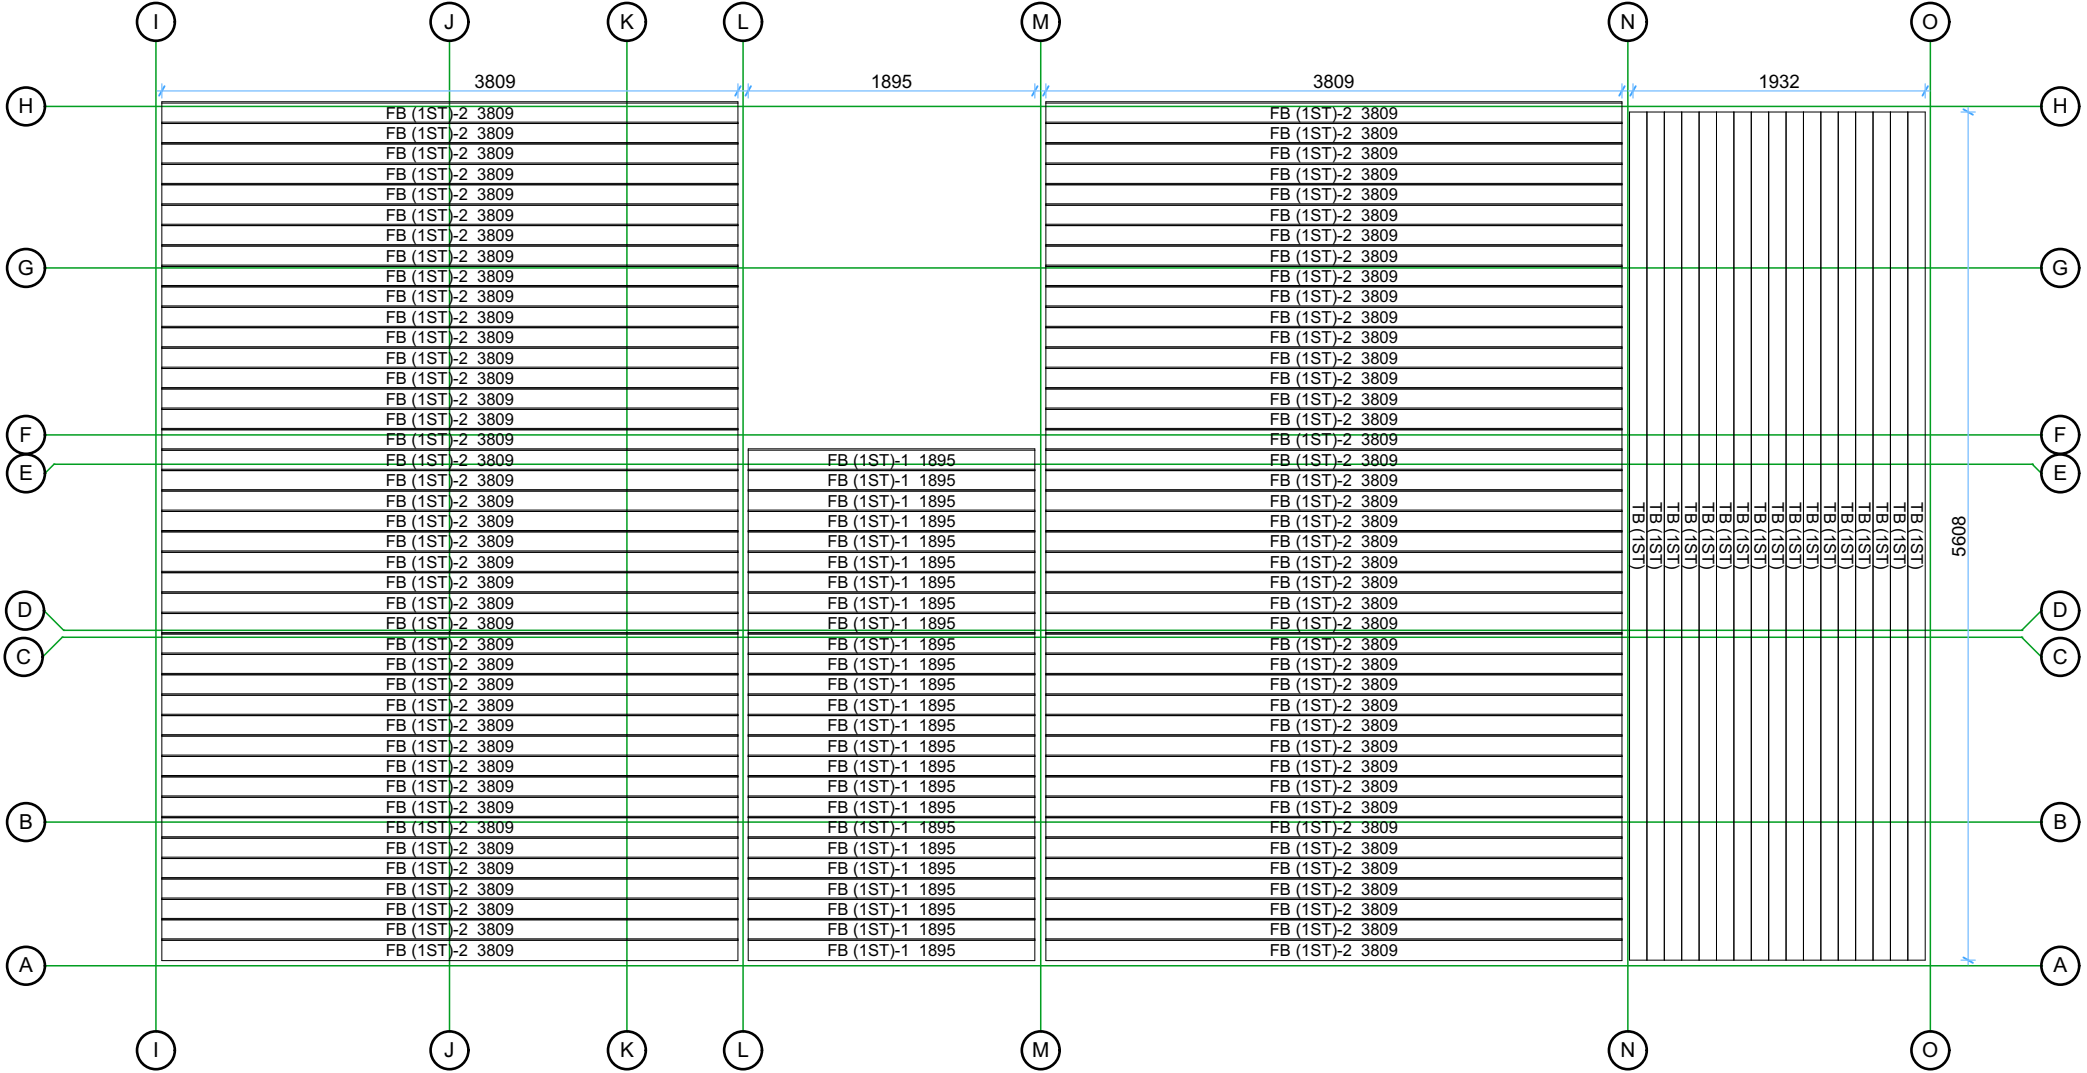

Thickness:	Project name:	Project ID:	Year:	Page:
68	Talinn 5x10		2024	6

Roof boards


1:50

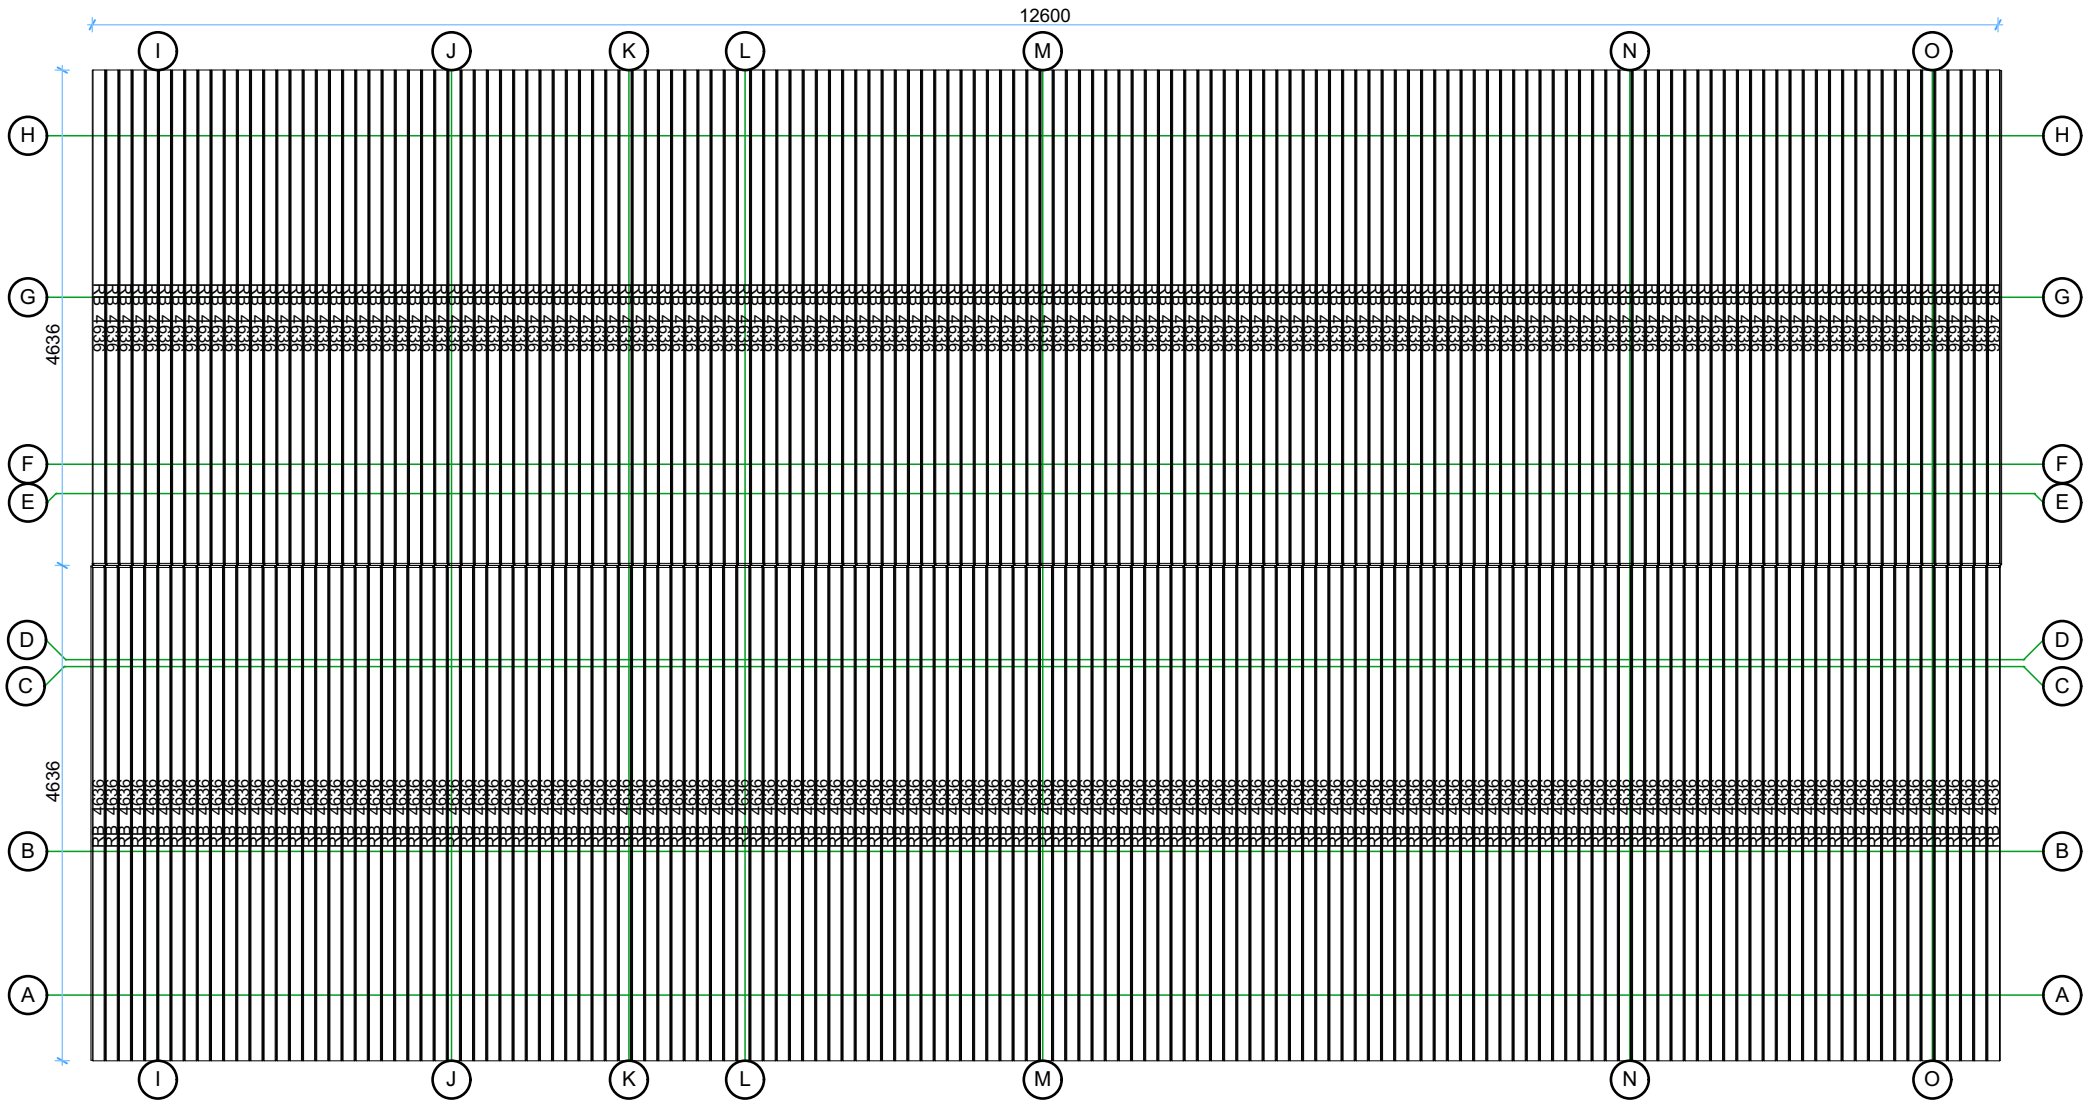

Thickness:	Project name:	Project ID:	Year:	Page:
68	Talinn 5x10		2024	7


Thickness:	Project name:	Project ID:	Year:	Page:
68	Talinn 5x10		2024	8

Walls and purlins positions

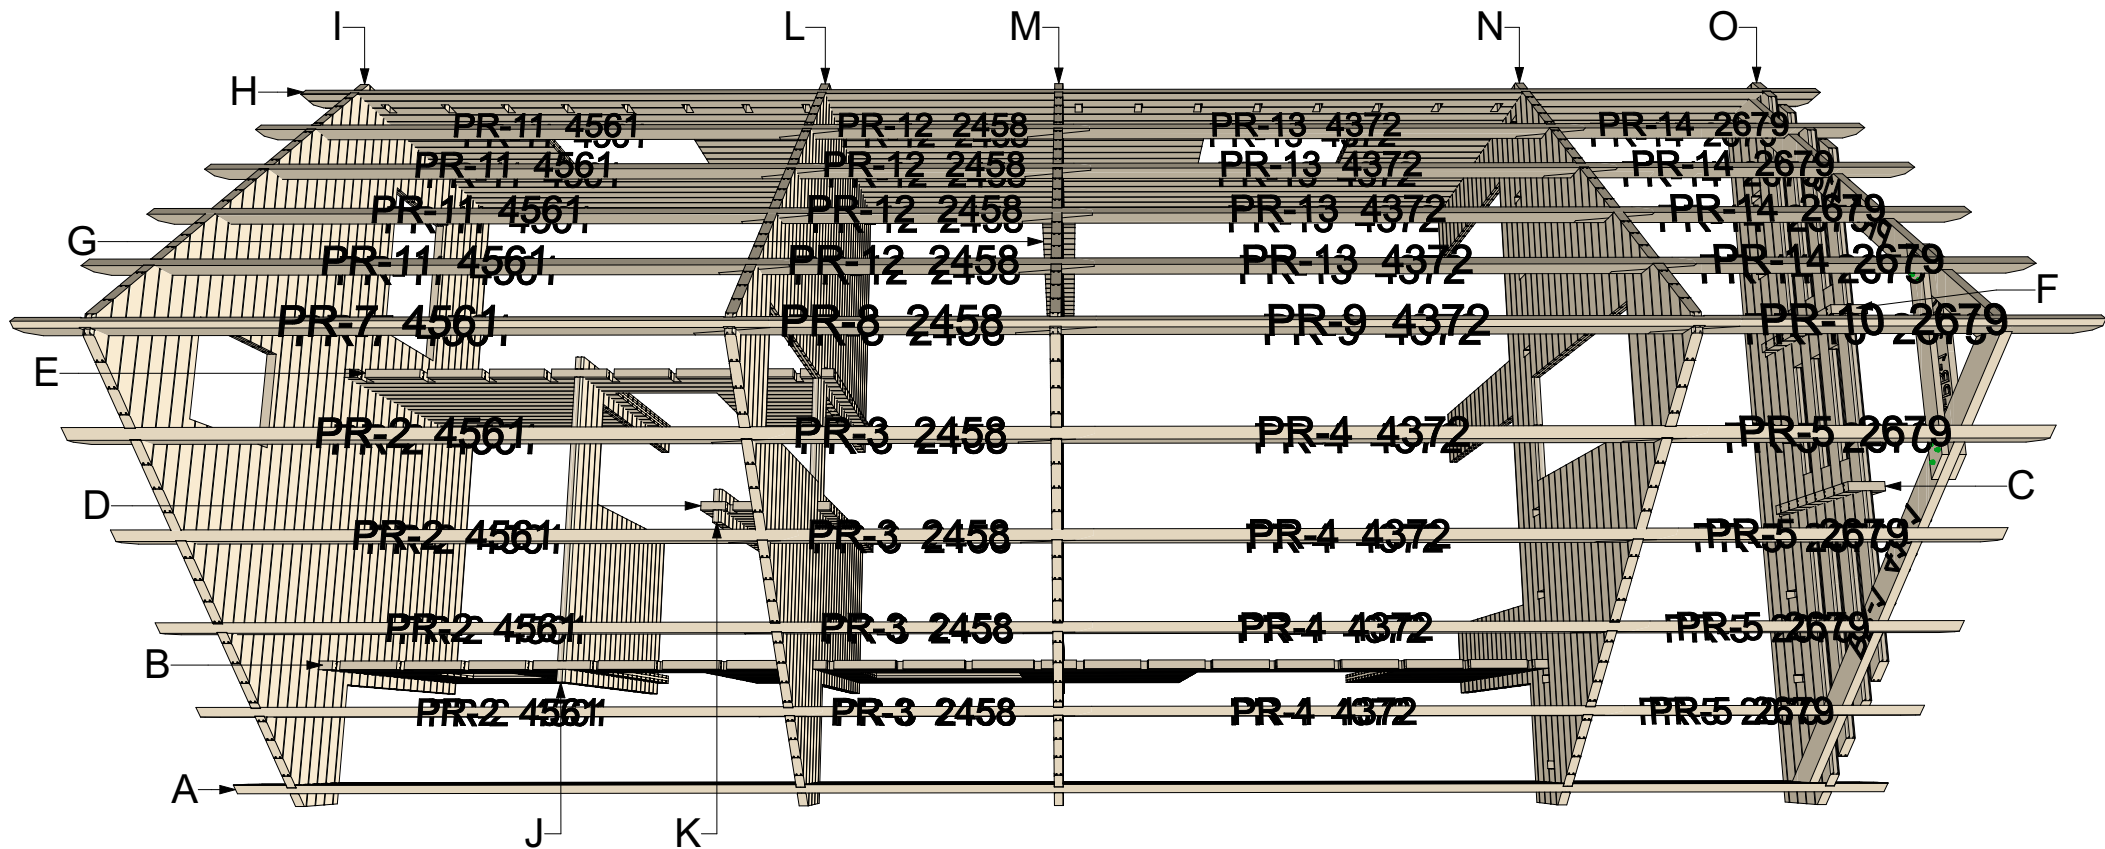


Thickness:	Project name:	Project ID:	Year:	Page:
68	Talinn 5x10		2024	9

Purlins positions

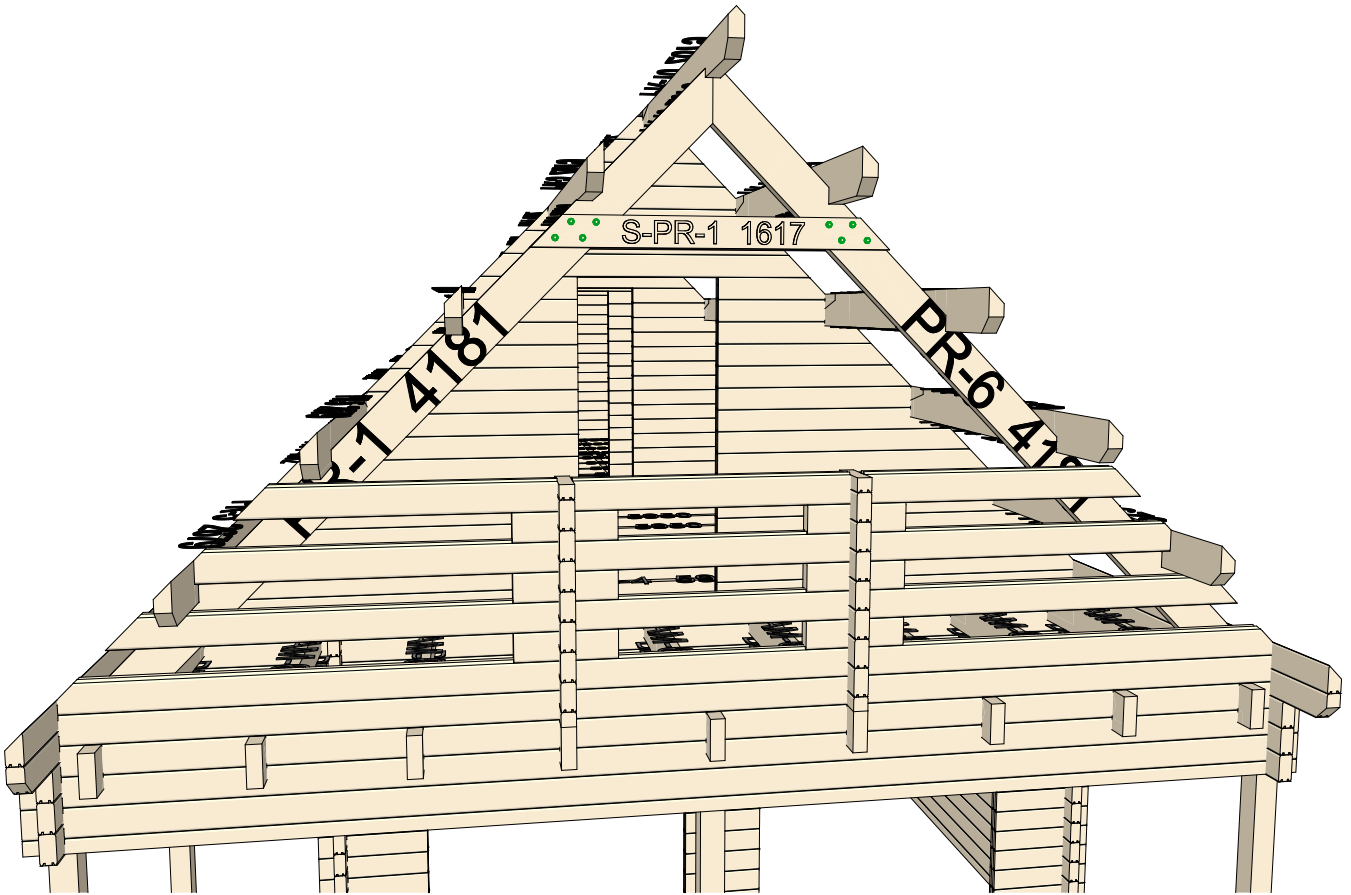

S-Purlins positions

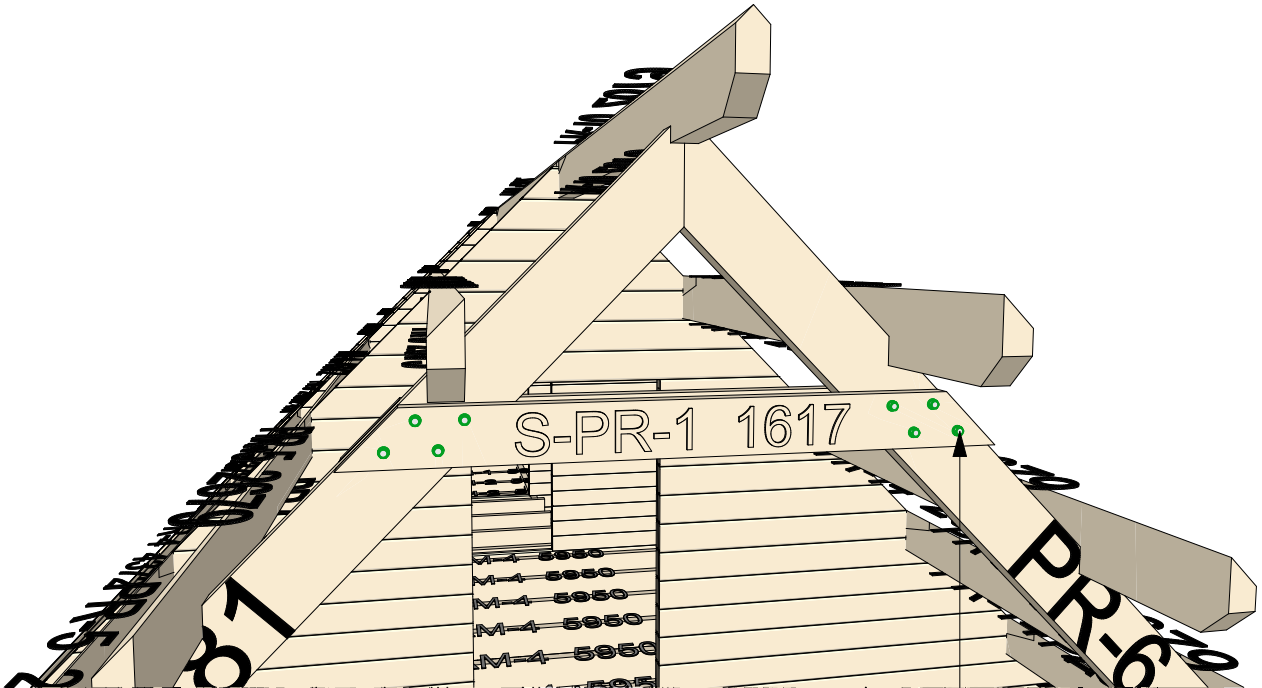


Install 4units ø12mm bolts on both sides.
***bolts are not included in the package**

Thickness:	Project name:	Project ID:	Year:	Page:
68	Talinn 5x10		2024	10


Wall A

1:50

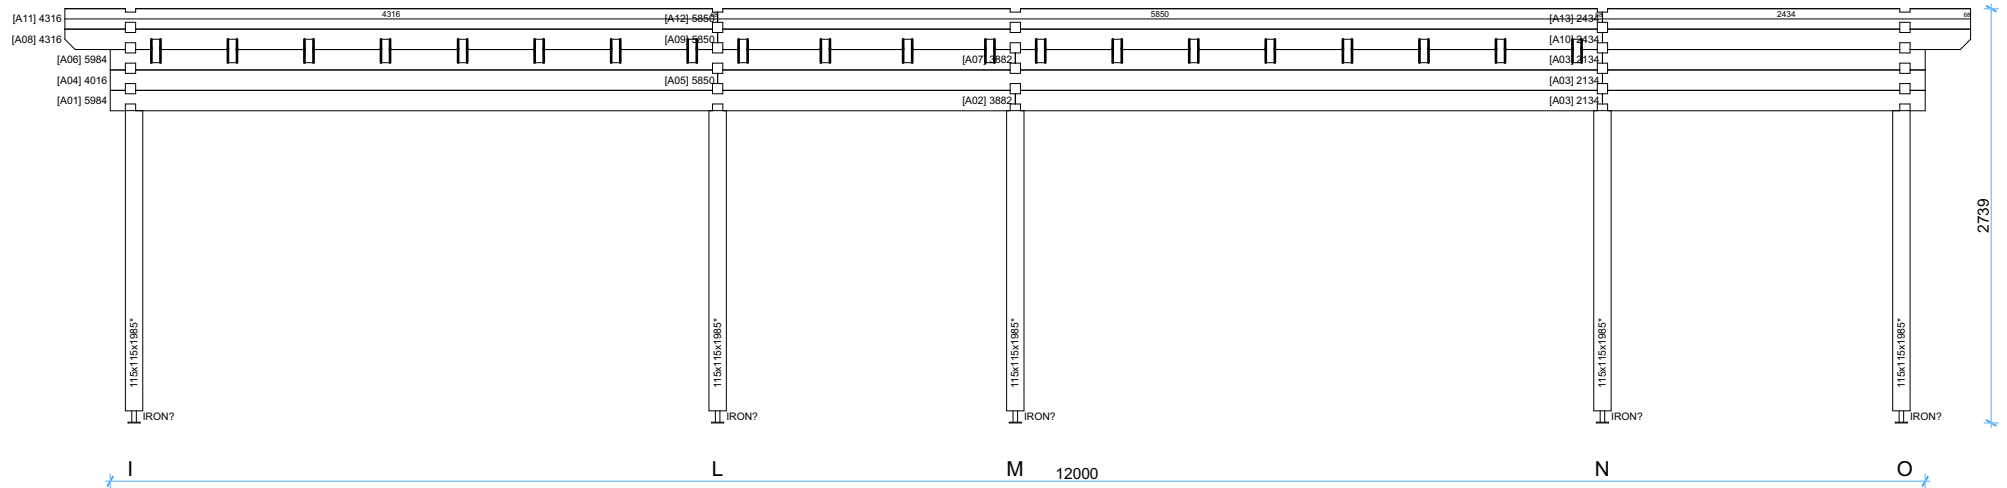


Wall B

1:50

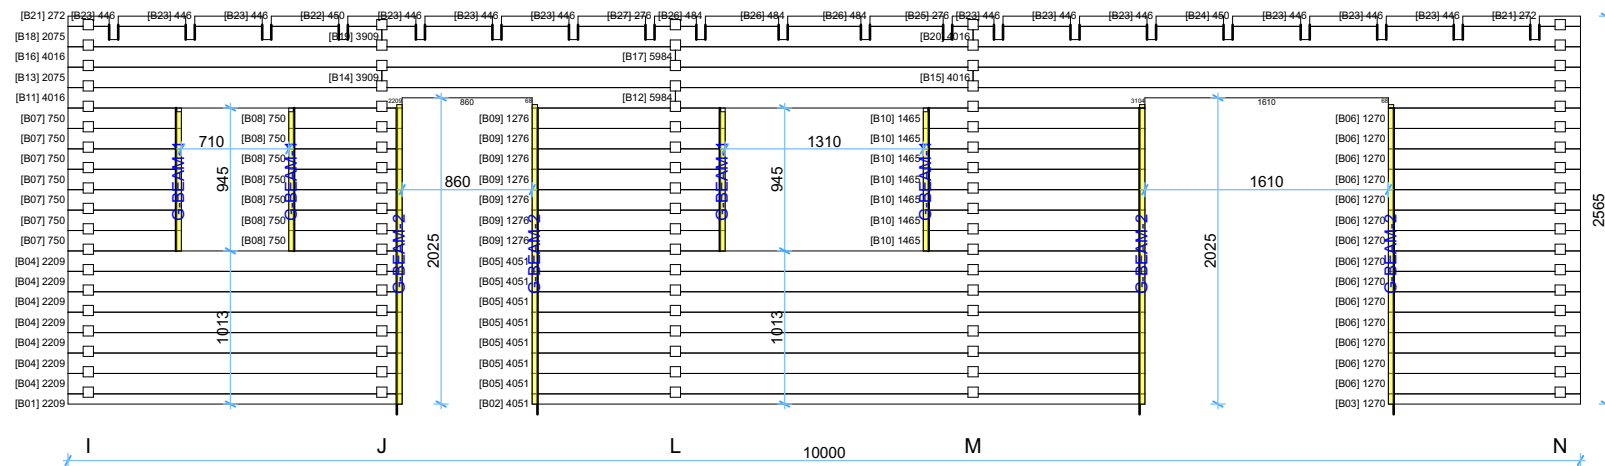


Thickness:	Project name:	Project ID:	Year:	Page:
68	Talinn 5x10		2024	11


Wall C 1:50

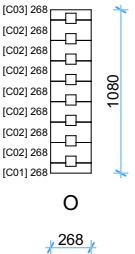


Wall D 1:50

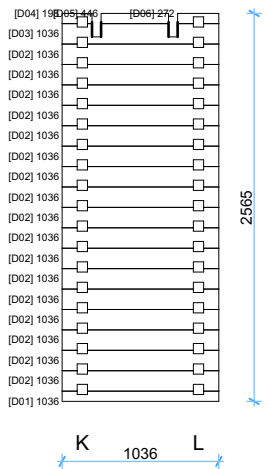


Wall E 1:50

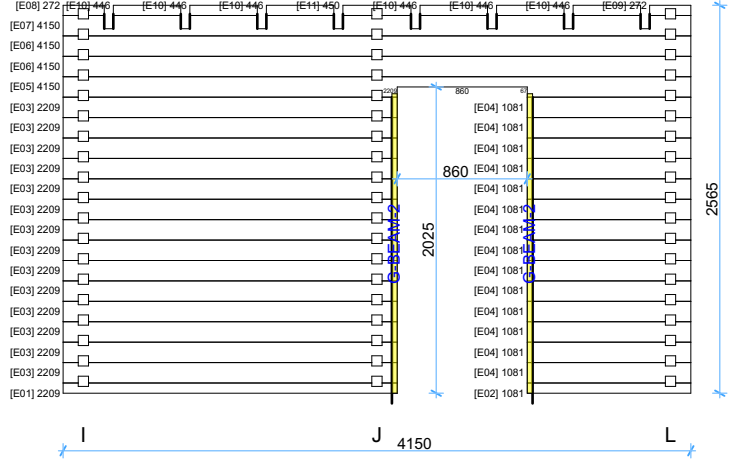

Wall F 1:50

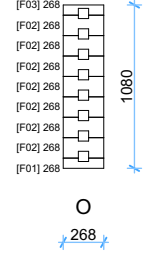


Wall G 1:50

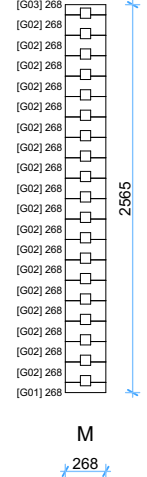

Wall H

1:50

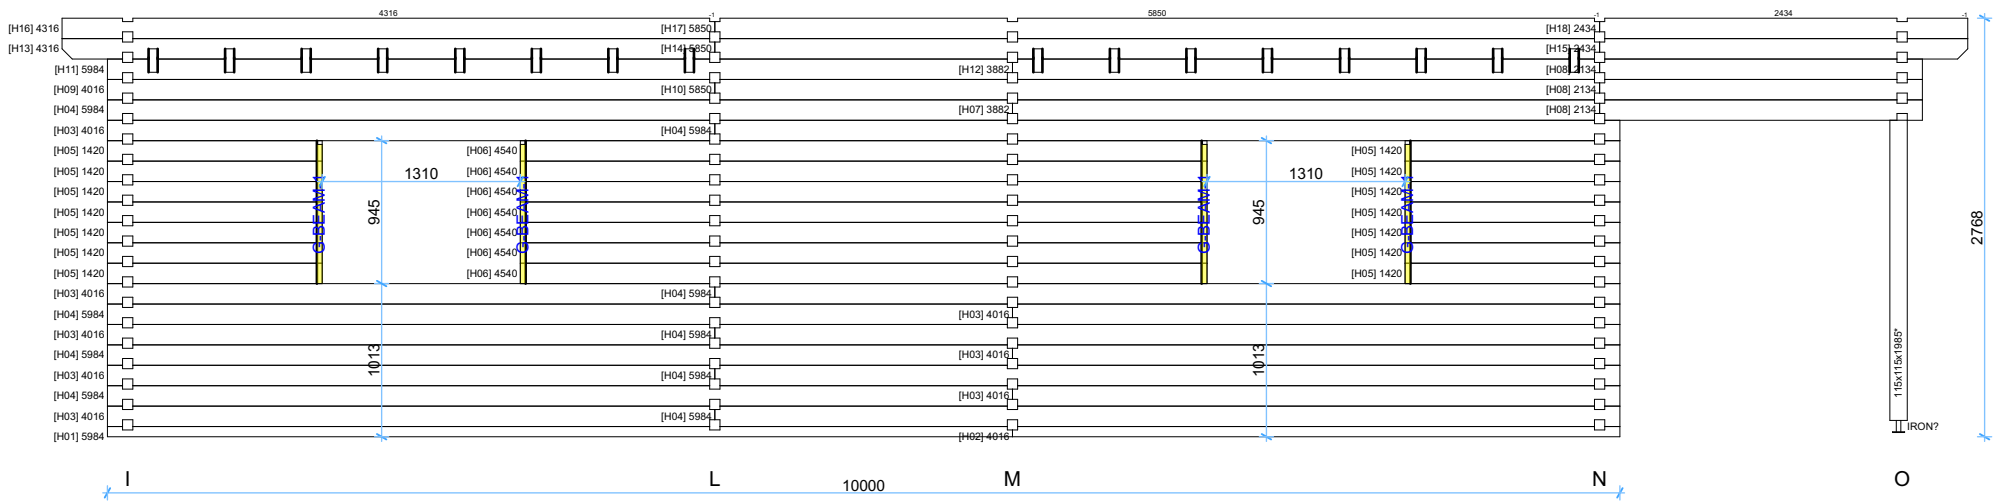

Thickness:	Project name:	Project ID:	Year:	Page:
68	Talinn 5x10		2024	12

1:50



1:50




Wall K 1:50



Thickness:	Project name:	Project ID:	Year:	Page:
68	Talinn 5x10		2024	13


Wall L

1:50

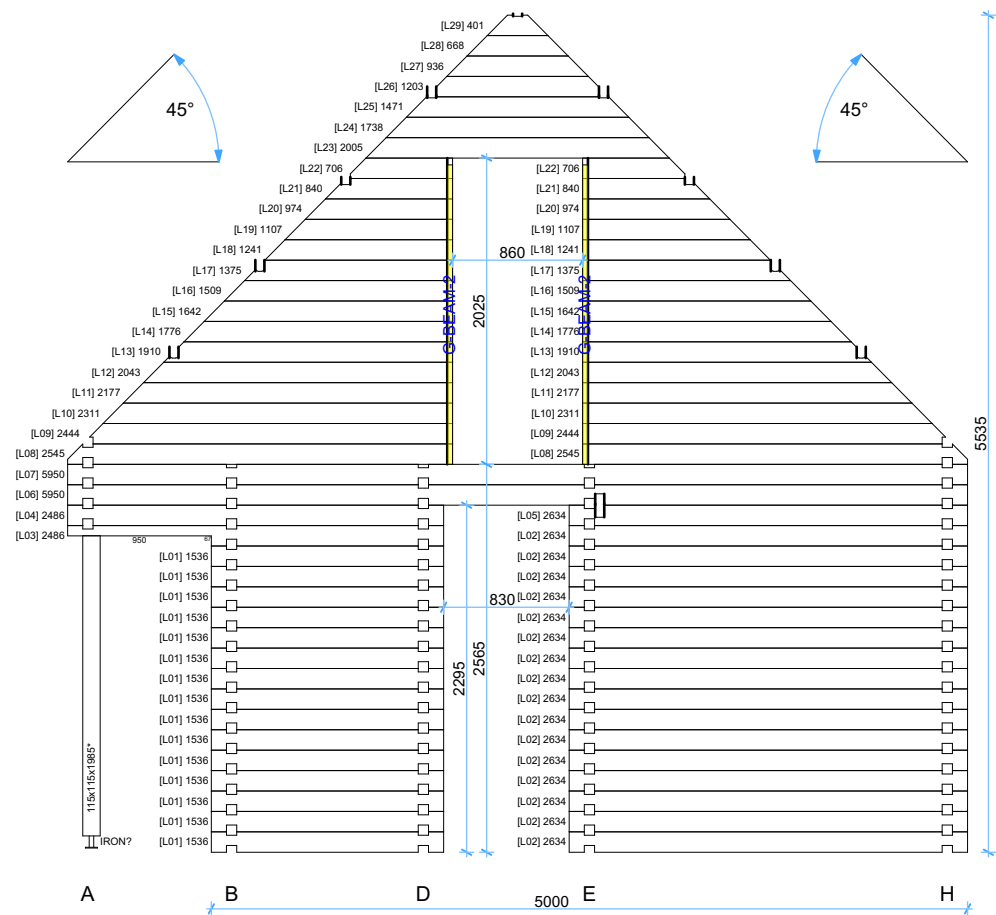

Wall M


1:50

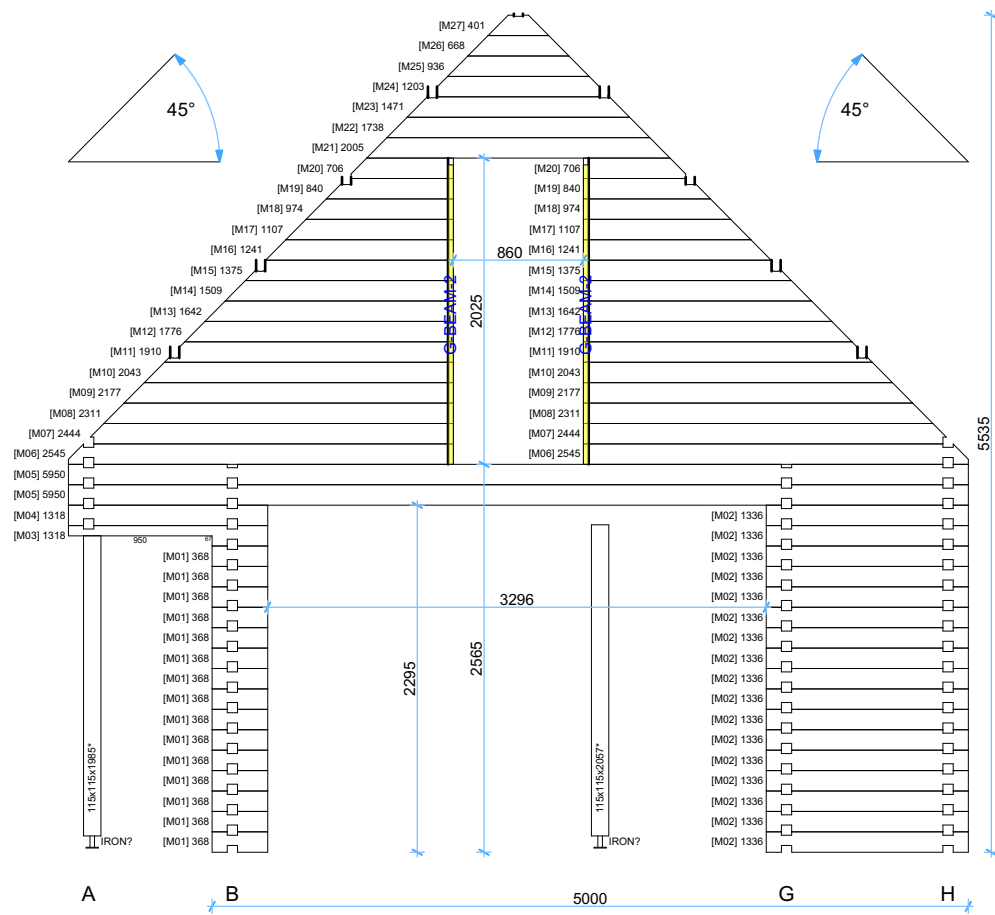

Thickness:	Project name:	Project ID:	Year:	Page:
68	Talinn 5x10		2024	14


Wall N

1:50

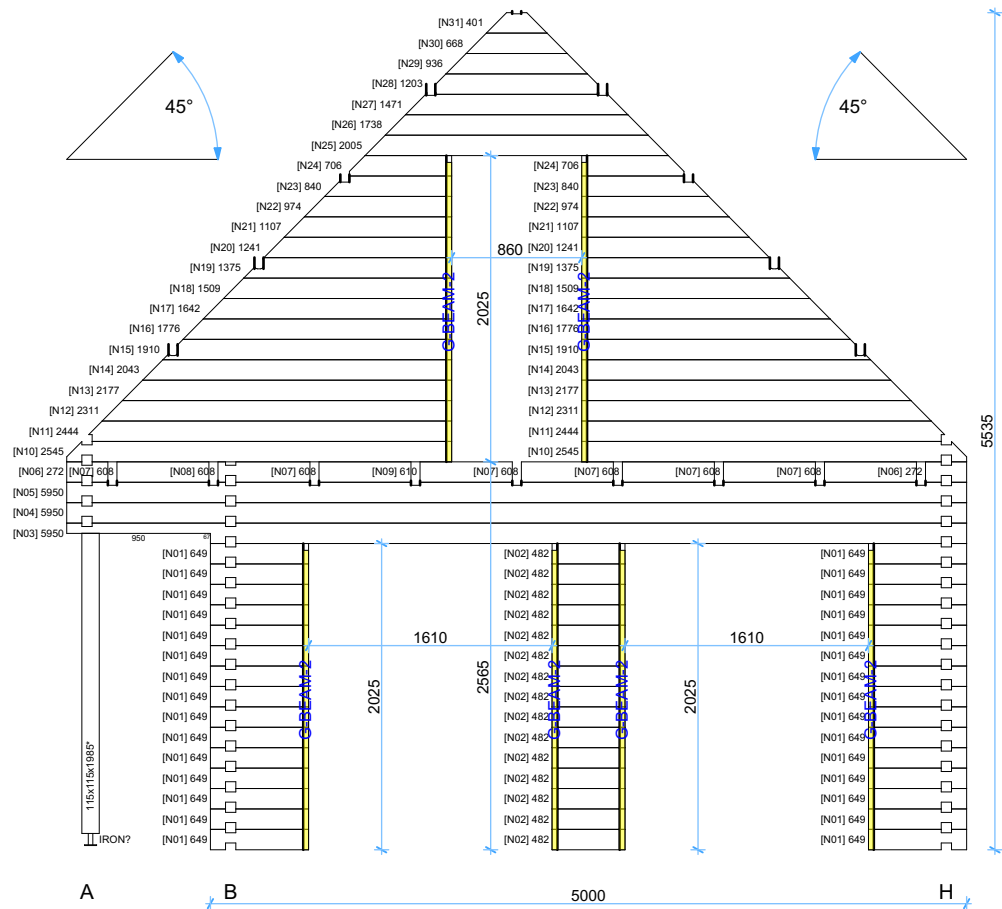

Wall O

1:50

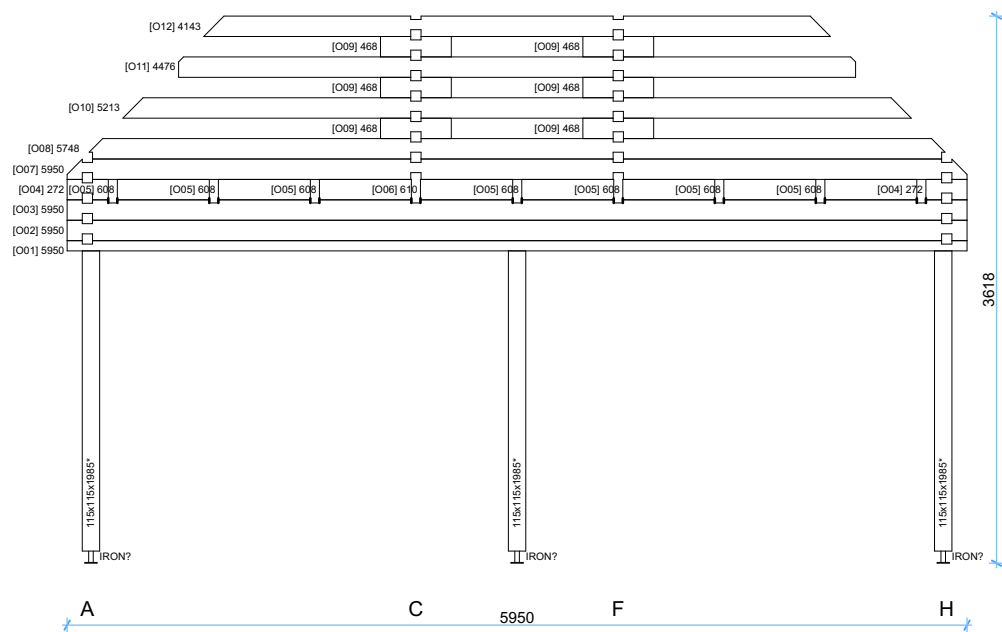

Thickness:	Project name:	Project ID:	Year:	Page:
68	Talinn 5x10		2024	15

Fence




1:15

Stairs Fence-2

1:30




Stairs Fence-1

1:30

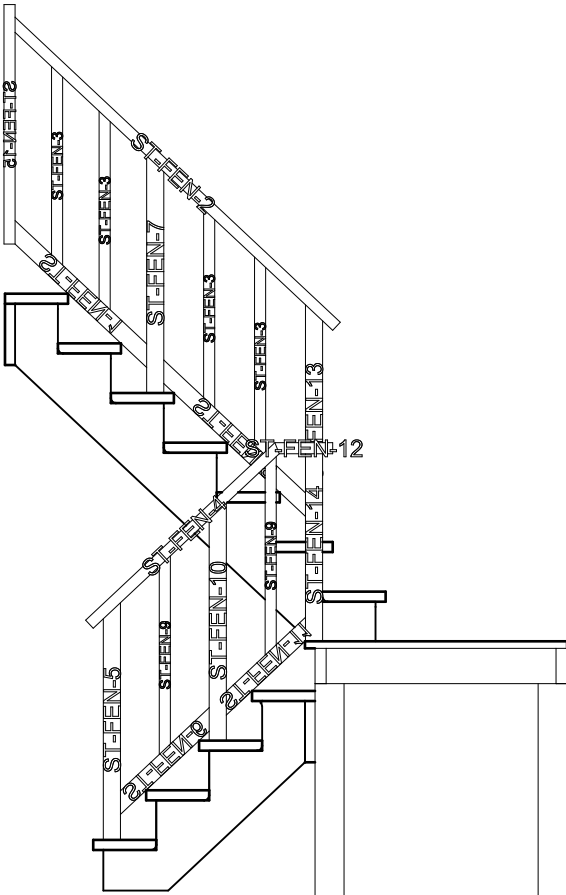
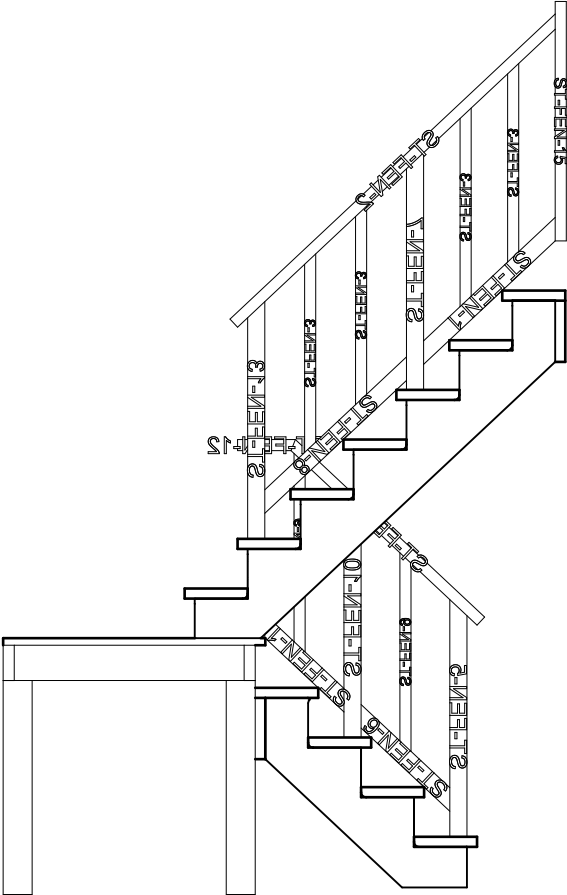
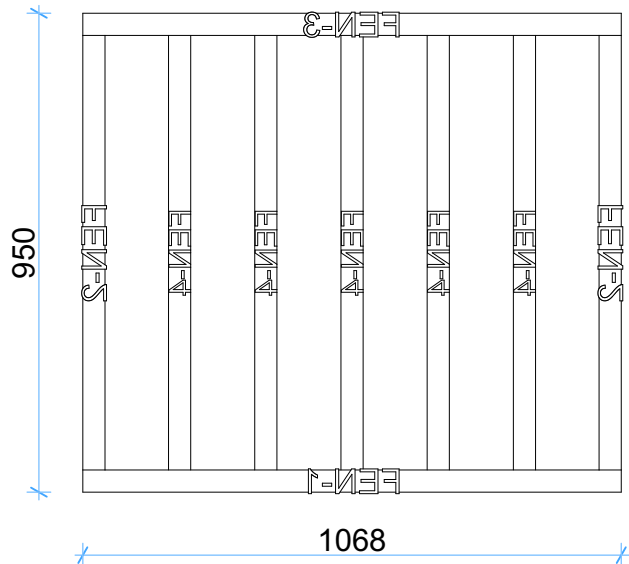


Thickness:	Project name:	Project ID:	Year:	Page:
68	Talinn 5x10		2024	16

68mm Talinn 5x10 Windows and doors list

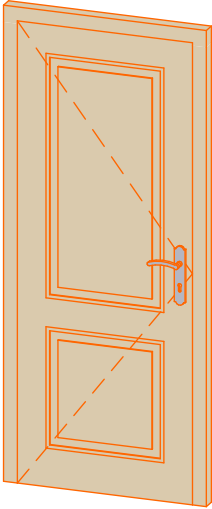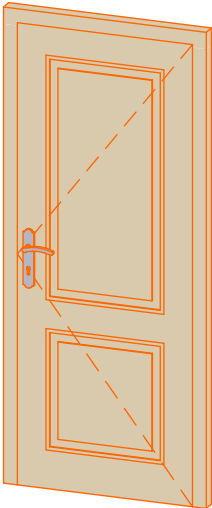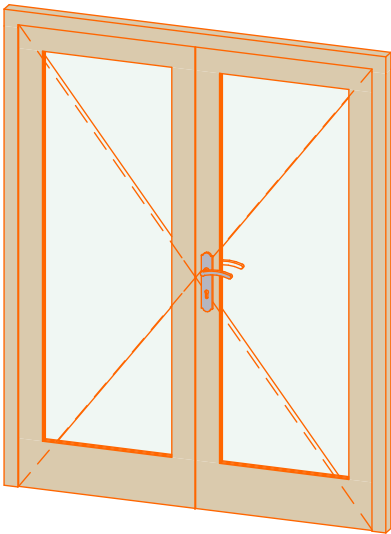Type-quality	Barcode	Wall Thickness	W x H Size	Orientation	Glazing	Quantity	3D Axonometry
Door - Premium	P19885-4	68	850×1980	L	Full wood, no threshold (internal)	3	
Door - Premium	P19885-4	68	850×1980	R	Full wood, no threshold (internal)	1	
Door - Premium	PP198160-3	68	1600×1980	R	100%, double glazed	3	

68mm Talinn 5x10 Windows and doors list

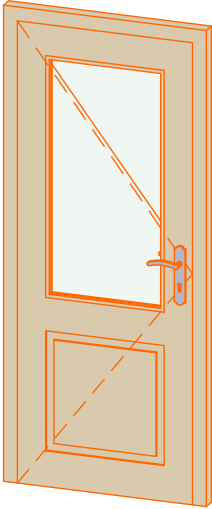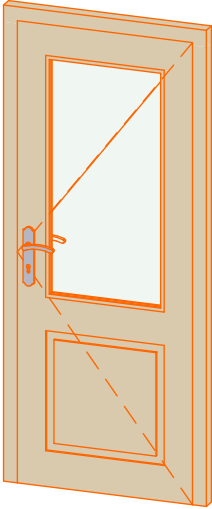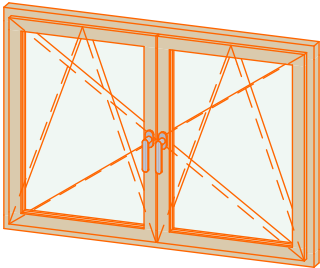Type-quality	Barcode	Wall Thickness	W x H Size	Orientation	Glazing	Quantity	3D Axonometry
Door - Premium	PP19885-2	68	850×1980	L	50% glass, double glazed	1	
Door - Premium	PP19885-2	68	850×1980	R	50% glass, double glazed	1	
Window - Premium	PP92130	68	1300×920		Double glazed	4	
Window - Premium	PP9270	68	700×920	R	Double glazed	2	